


REVISIONS

BLOCK CHANGED PER BufA P.S.C.S.H. 2939-E
 Lots 66-68 Div Per Deed C. Sh 6064 Sub Plan ✓
 Lots 6-9 Div. Revised Per Deed C. Sh 7941A
 Lot 41 Div. Cor PER P.L.D. C. Sh 8787 Scale: 1 inch = 50 Feet
 Lots 31 to 48 Desc. PER P.L.D. C. Sh. 9446A
 Lots 37 TO 41 CONSD PER APP. C. SH. 9514
 Lot 37/31 IN PER DEED C. SH. 9741
 Lot 37/38 Ho No. CHANGE PER O.O.C. SH. 9823-B
 LOTS 66 67 PER DEED, C. SH. 86-378

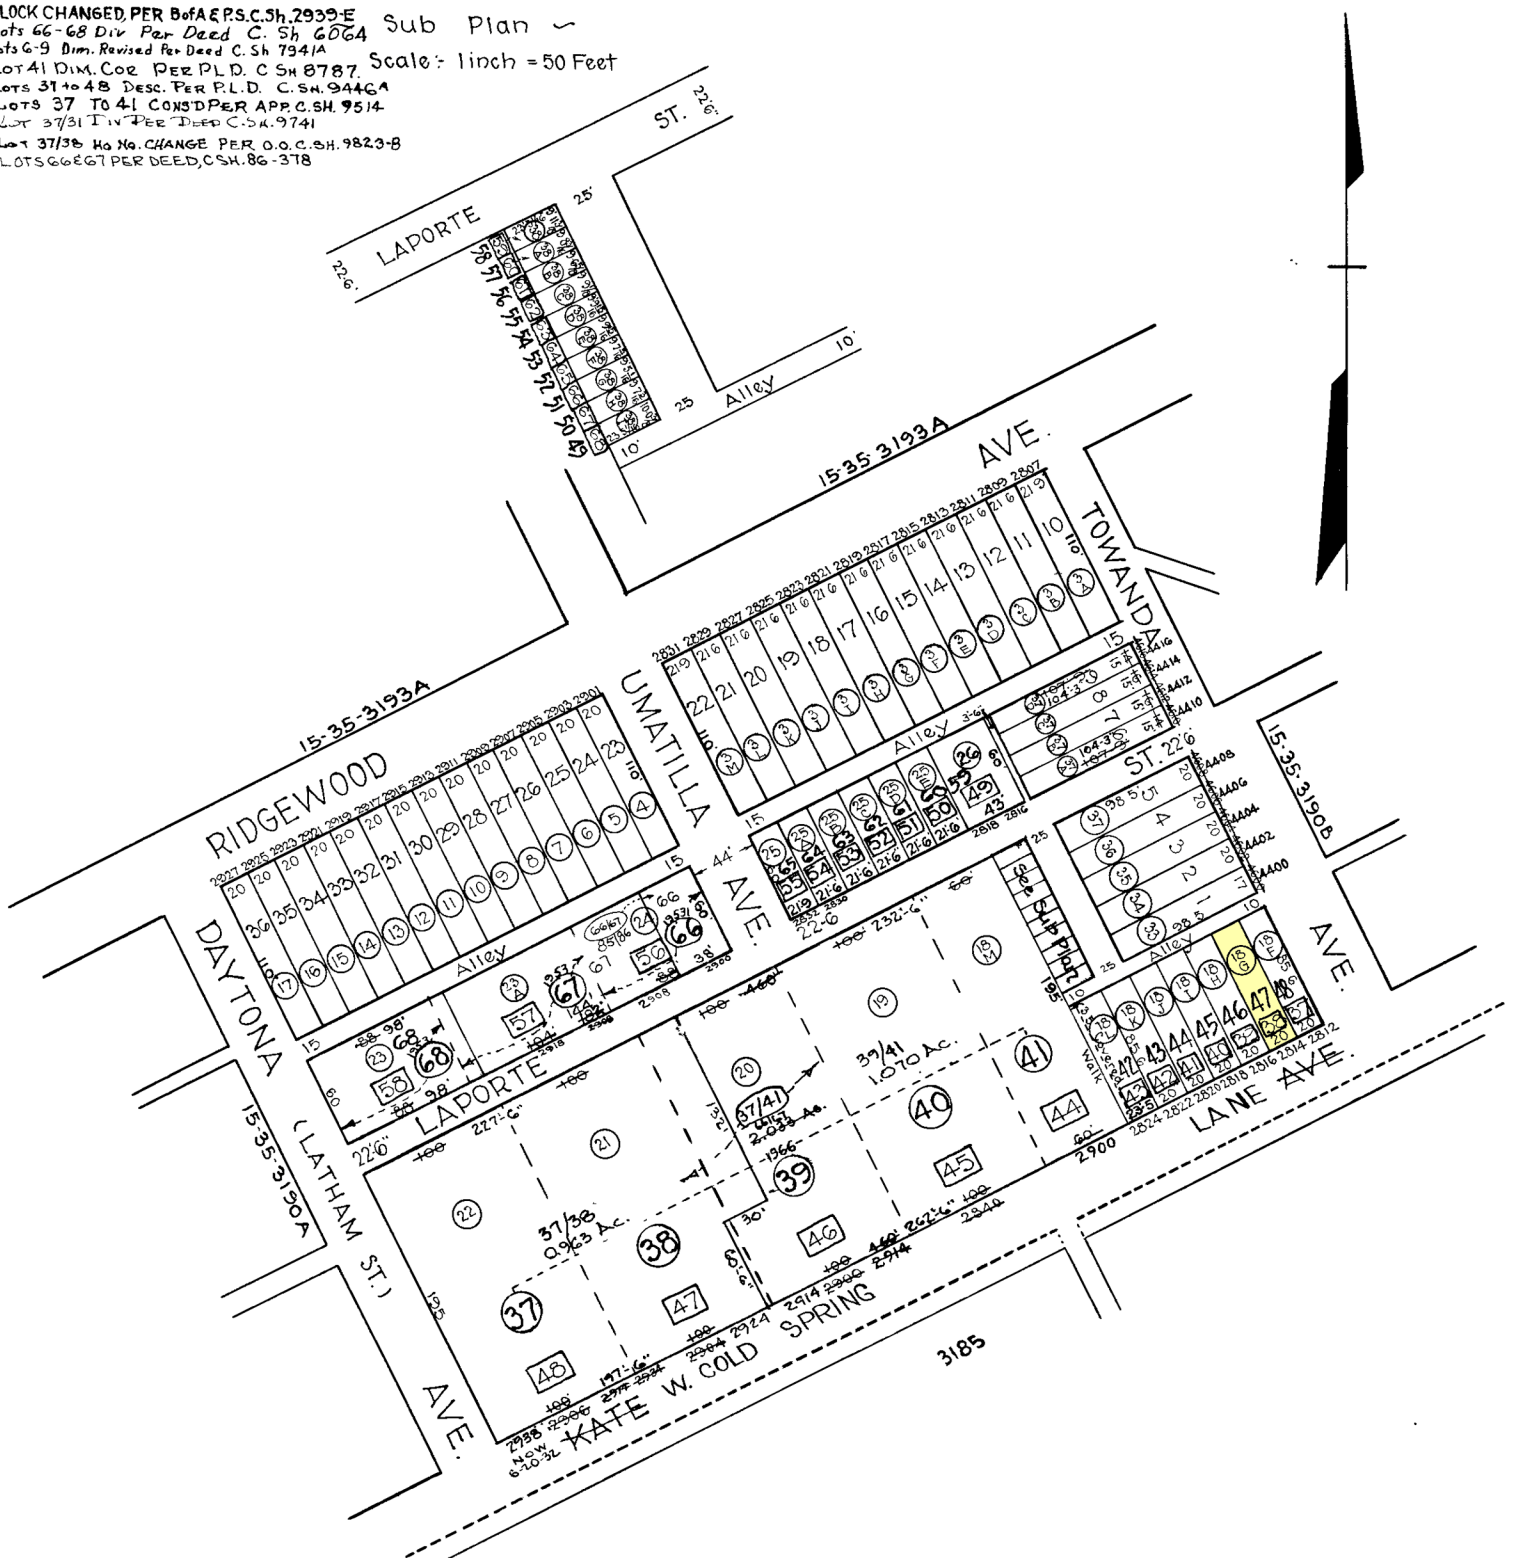

NOTICE

THIS IS A REAL PROPERTY PLAT AS PROVIDED FOR UNDER ARTICLE 76(4) OF THE CITY CHARTER. IT IS COMPILED FROM TITLE AND OTHER SOURCES AND IS NOT AN AUTHENTIC SURVEY

Note: (22) Denotes Lot Numbers For 1931. in Block 3190.

TRACED BY: _____
 LETTERED BY: W M L
 CHECKED BY: _____

NOTE 37 LOT N° BLOCK 15-19-3190 FOR 1943.

CITY OF BALTIMORE
 DEPARTMENT OF PUBLIC WORKS
 BUREAU OF PLANS & SURVEYS
 PROPERTY LOCATION DIVISION

WARD 15 SECTION 35
BLOCK 3190

SCALE: 1" = 80' 0" ... DATE Feb 1930.