


GWD 11/22/11

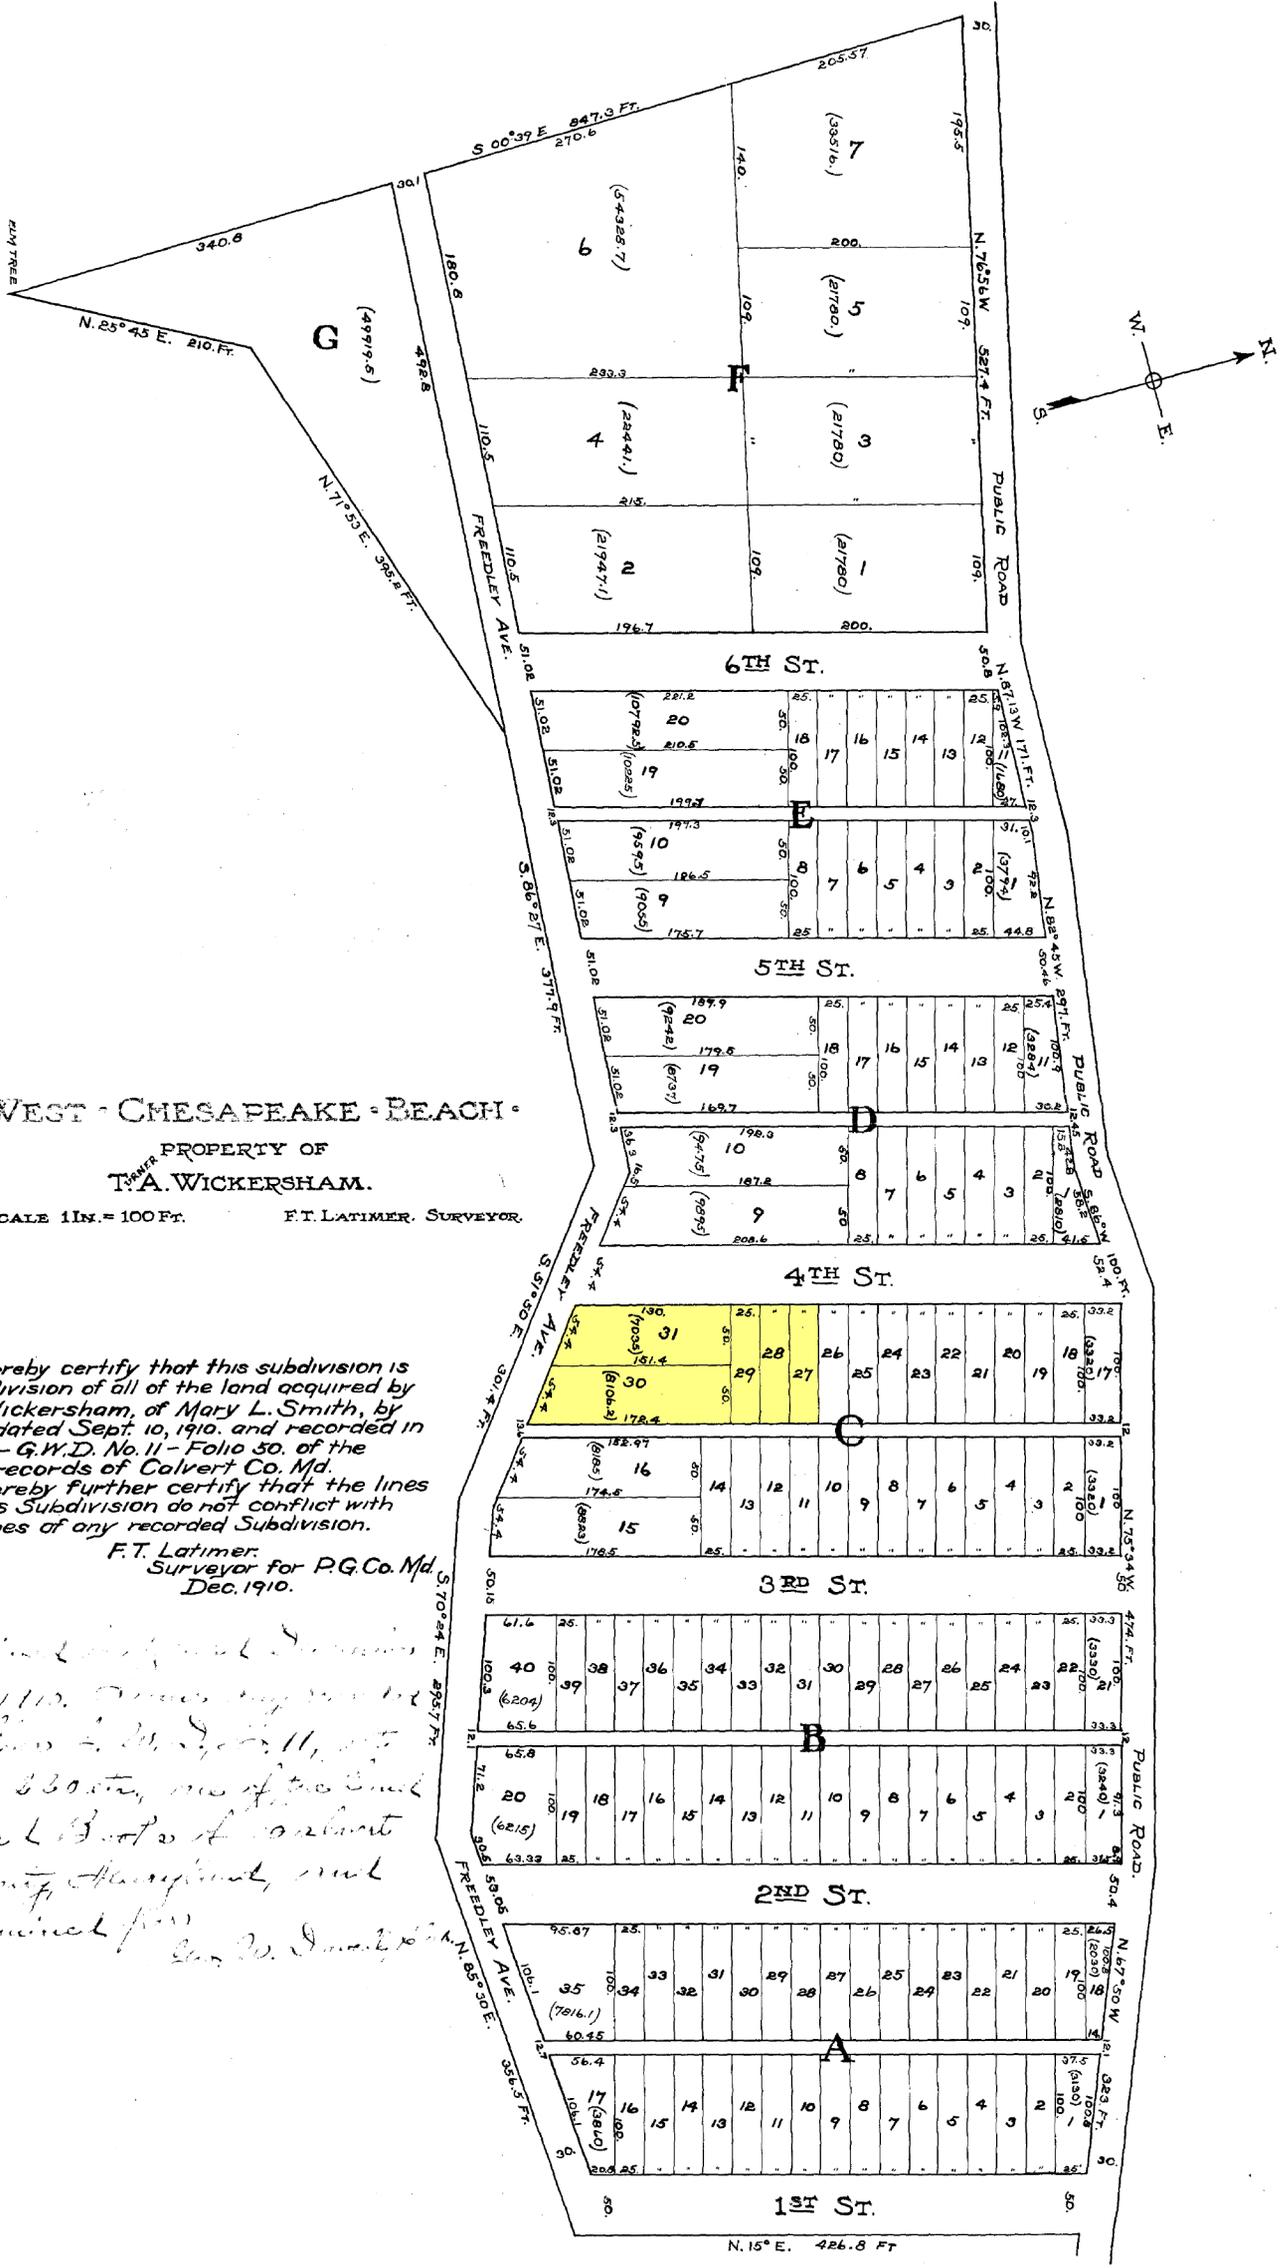

WEST CHESAPEAKE BEACH
 PROPERTY OF
 T.A. WICKERSHAM.
 SCALE 1 IN. = 100 FT. F.T. LATIMER, SURVEYOR

I hereby certify that this subdivision is a subdivision of all of the land acquired by T.A. Wickersham, of Mary L. Smith, by deed dated Sept. 10, 1910, and recorded in Liber - G.W.D. No. 11 - Folio 50, of the land records of Calvert Co. Md.
 I hereby further certify that the lines of this Subdivision do not conflict with the lines of any recorded Subdivision.

F.T. Latimer,
 Surveyor for P.G. Co. Md.
 Dec. 1910.

Handwritten notes:
 11/24/110. Survey by me in
 in Liber G.W.D. No. 11, p. 50
 Folio 50, one of the land
 records of Calvert
 County Maryland, and
 examined by me W. Smith

MSA CSU 2241-3-1 P52993a

