


- REVISIONS -

Lots 333 To 389, 433 To 493, 505 To 621, SECT. CHANGED PER PLD. C Sh. 8050-51

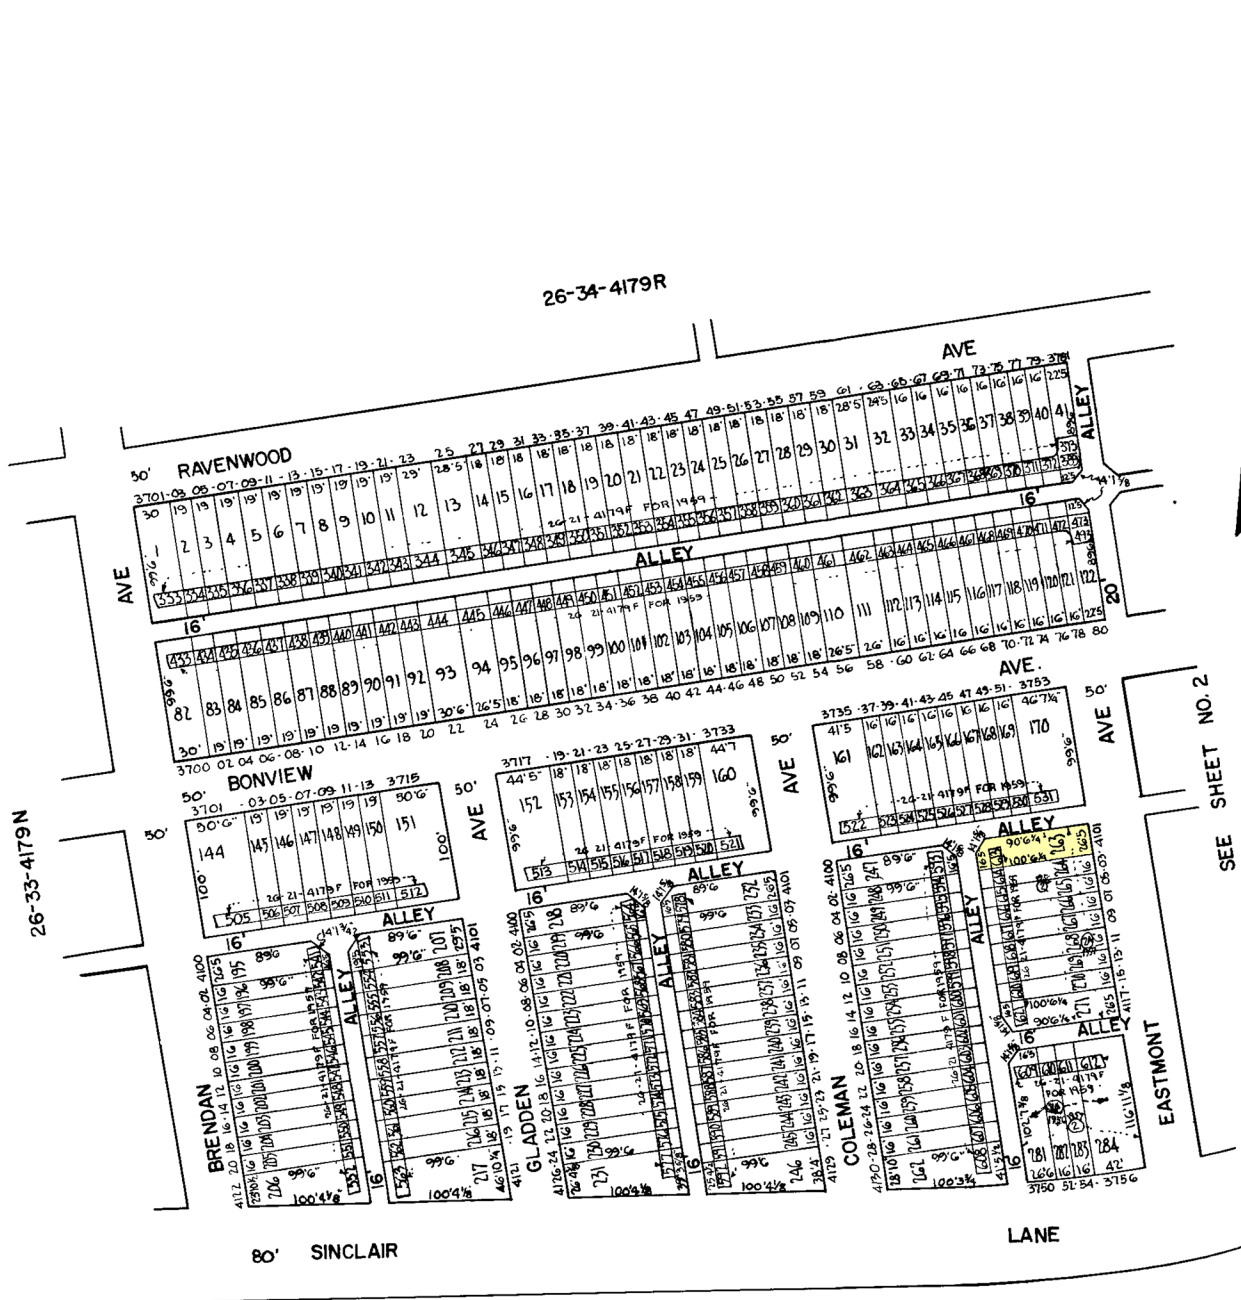

26-34-4179R

26-33-4179N

26-31/32-6108

SEE SHEET NO. 2

NOTICE
 THIS IS A REAL PROPERTY PLAT AS PROVIDED FOR UNDER ARTICLE 76(d) OF THE CITY CHARTER. IT IS COMPILED FROM TITLE AND OTHER SOURCES AND IS NOT AN AUTHENTIC SURVEY

SHEETS IN SET-2
 SHEET NO. 1

CITY OF BALTIMORE
 DEPARTMENT OF PUBLIC WORKS
 BUREAU OF SURVEYS
 PROPERTY LOCATION DIVISION
WARD 26 SECTION 33
BLOCK 4179S

SCALE 1" = 100' ... DATE JAN., 1959

TRACED BY *W. Schumeland*
 LETTERED BY *W. Schumeland*
 CHECKED BY

Note: [33] Denotes Lot Numbers 26-21-4179F For 1959