


REVISIONS

LOTS 1-4/6, 9, 10, 14 & 15 PER DEED, C. 54, 89-234

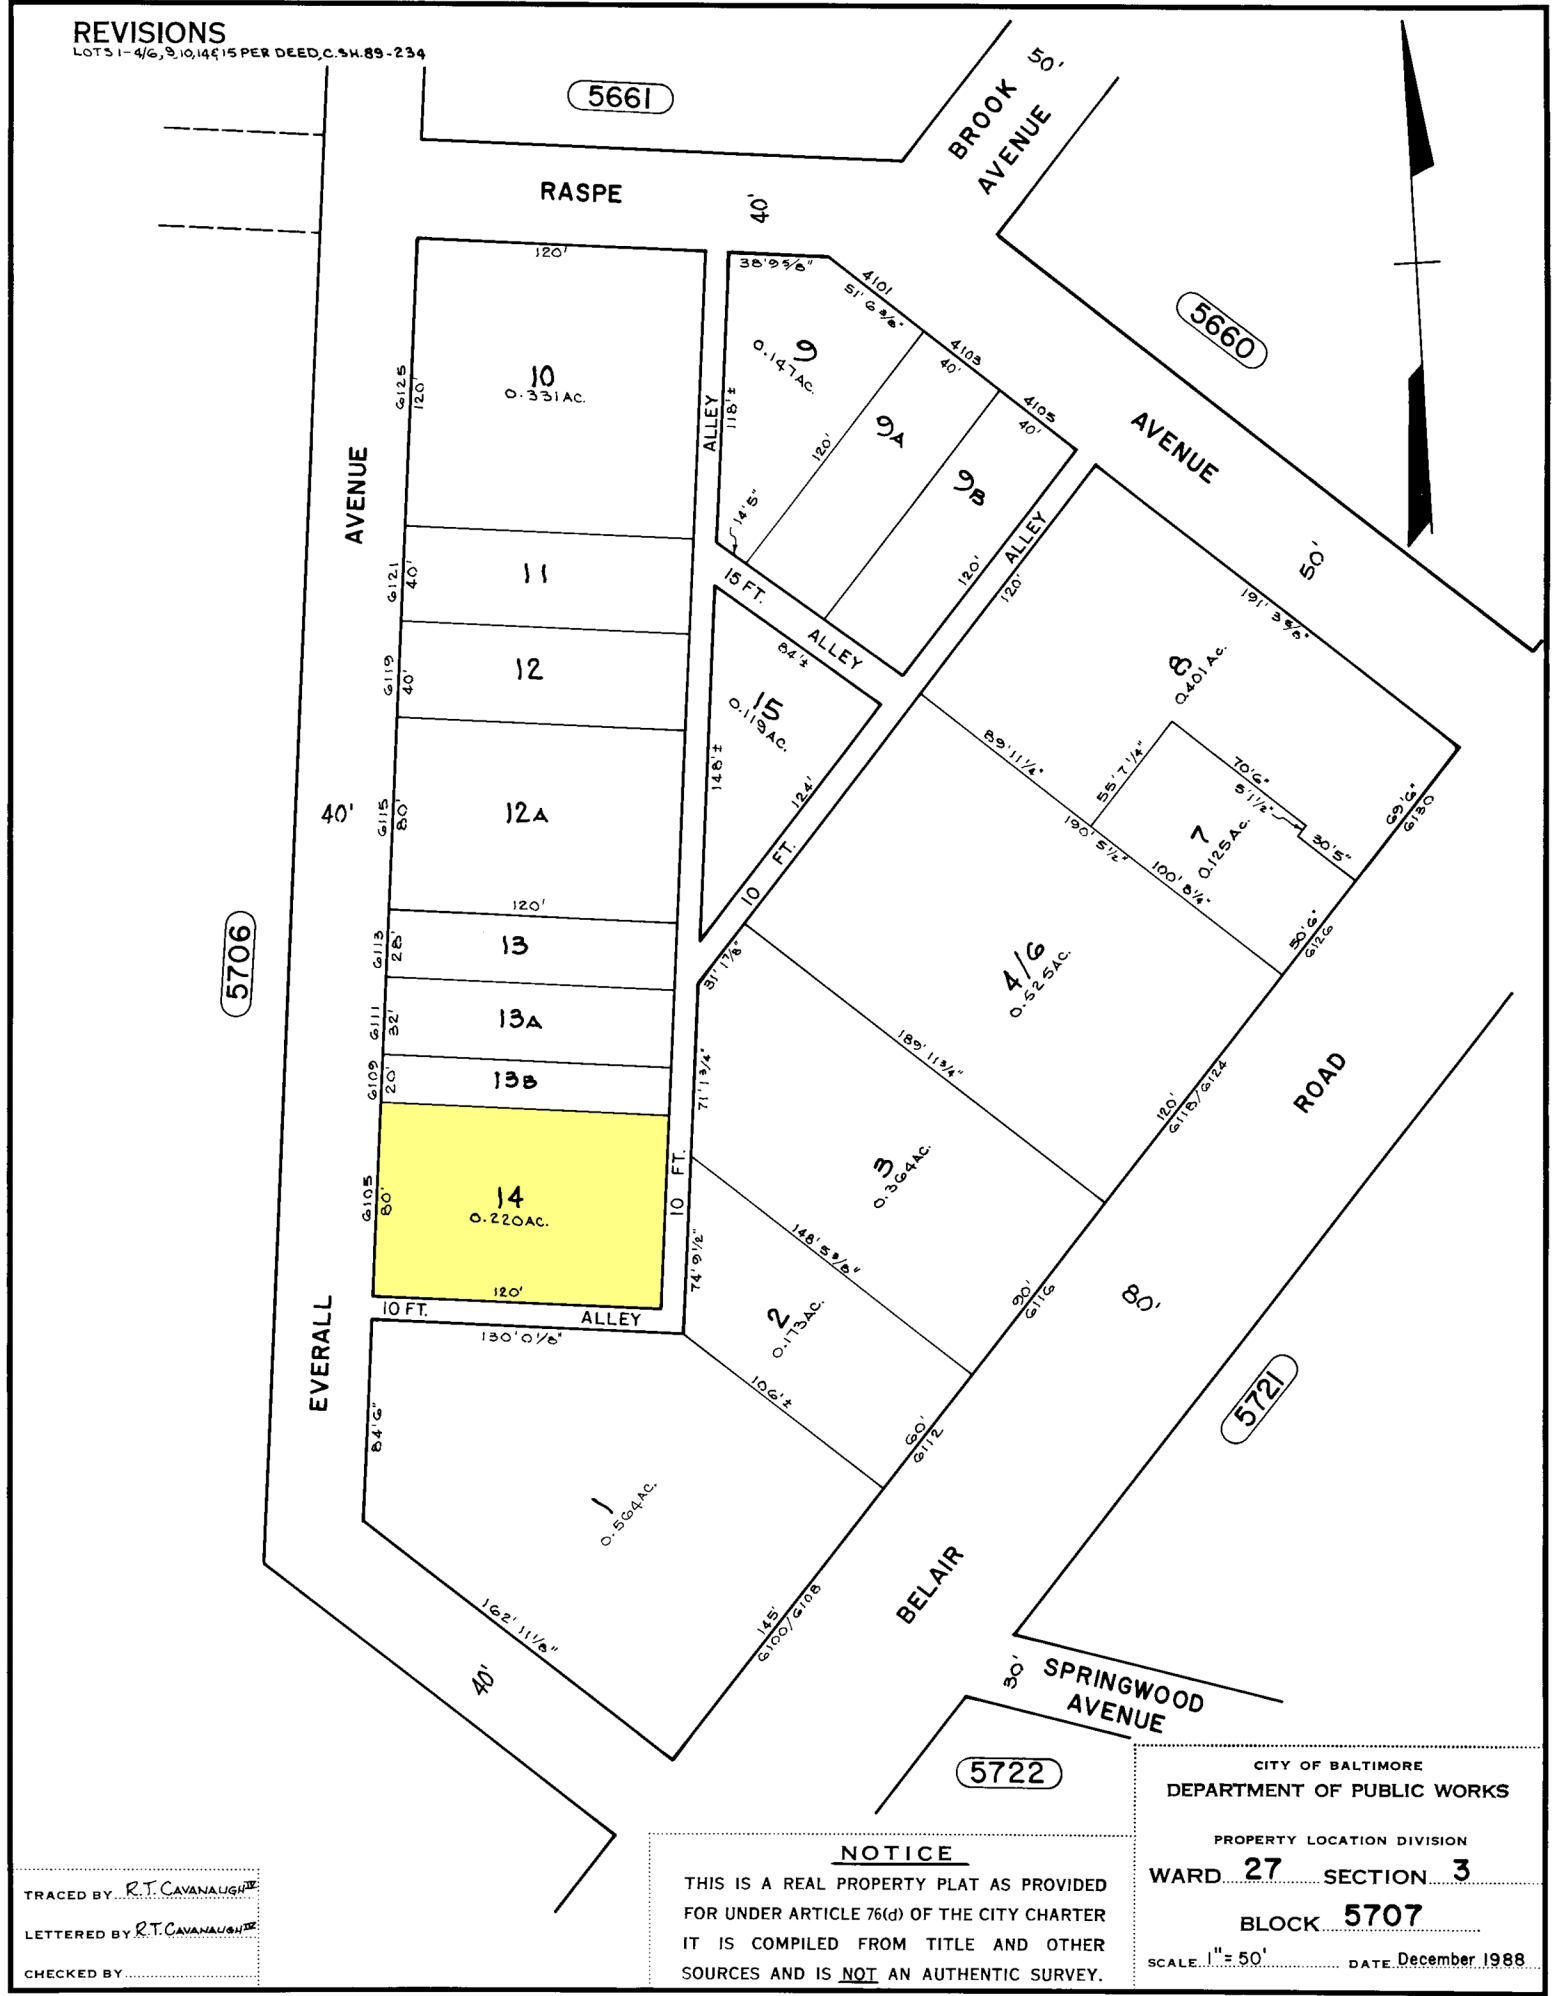

TRACED BY R.T. CAVANAUGH
 LETTERED BY R.T. CAVANAUGH
 CHECKED BY _____

NOTICE
 THIS IS A REAL PROPERTY PLAT AS PROVIDED FOR UNDER ARTICLE 76(d) OF THE CITY CHARTER IT IS COMPILED FROM TITLE AND OTHER SOURCES AND IS NOT AN AUTHENTIC SURVEY.

CITY OF BALTIMORE
 DEPARTMENT OF PUBLIC WORKS
 PROPERTY LOCATION DIVISION
 WARD **27** SECTION **3**
 BLOCK **5707**
 SCALE: 1" = 50' DATE: December 1988