

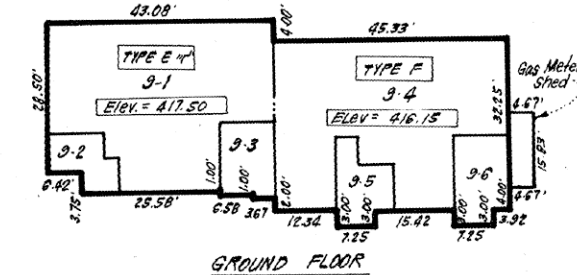
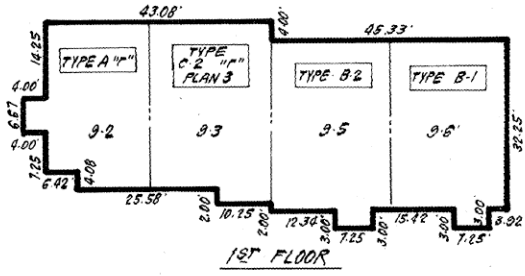
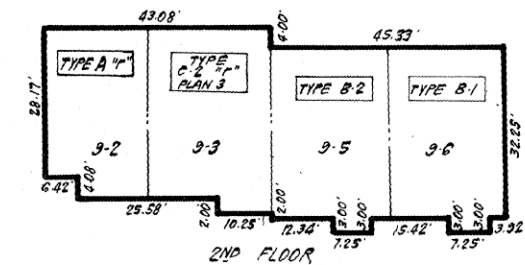
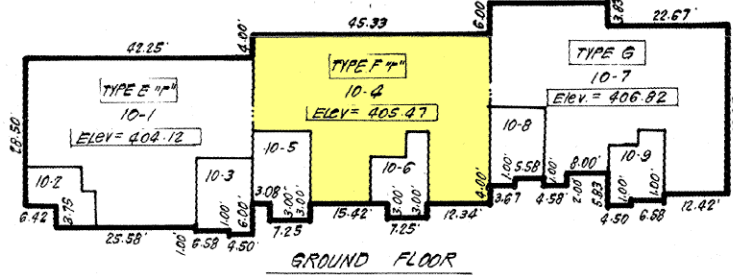


PHASE ANALYSIS

PHASE No.	No. of Units	AREA OF PHASE		AREA OF UNITS WITHIN PHASE	AREA OF UNITS EXCLUDING GROUND FLOOR OF TYPES A, B, & D
		B	ASFE		
1	12	35,165	0.8073	16,528	15,640
2	9	19,880	0.4564	12,336	11,656
3	9	29,021	0.6862	12,396	11,734
4	12	25,765	0.5915	16,928	15,640
5-A	9	28,181	0.6270	13,040	12,288
5-B	9	17,955	0.4122	12,896	11,734
6	9	31,169	0.7155	12,014	11,371
7	12	41,395	0.9227	16,528	15,656
8	12	44,813	1.0288	15,764	14,914
9	6	14,885	0.3417	7,882	7,449
10	9	32,487	0.7400	12,014	11,371
11	9	29,360	0.6740	13,040	12,288
12	9	21,900	0.5028	13,040	12,288
13	6	15,770	0.3620	8202	7,734
14	6	17,430	0.4001	7882	7,449
15	9	25,457	0.5844	13,040	12,288
16	6	23,336	0.5357	8,908	8,382
17	12	27,628	0.6343	16,146	15,277
18	12	28,932	0.6642	16,146	15,277
19	12	39,317	0.9026	15,764	14,914
20	9	25,047	0.5750	12,014	11,371
21	9	19,880	0.4566	13,040	12,304
22	9	33,768	0.7752	12,014	11,371
TOTAL	216	629,101	14.4422	296,604	280,396

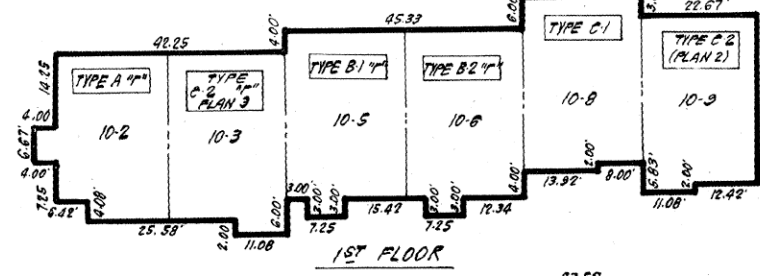

BUILDING NUMBER 9

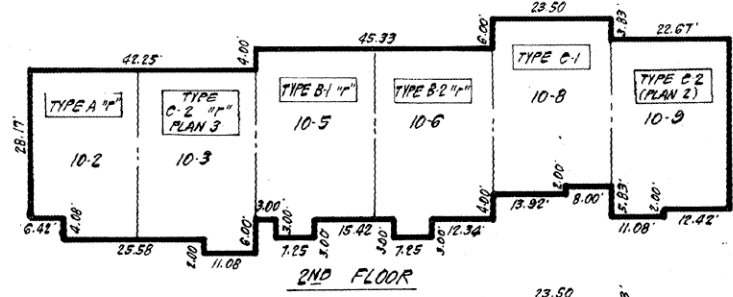


BUILDING NUMBER 10

**PHASES 9 THRU 22
CONDOMINIUM PLAT
PARTRIDGE COURTS
CONDOMINIUM**


COLUMBIA
LOT 1
VILLAGE OF WILDE LAKE
SECTION 10 AREA 1
5TH ELECTION DISTRICT
HOWARD COUNTY, MARYLAND
DATE: MAY, 1983 SCALE: 1"=20'

CLARK, FINEPROCK & SACKETT
ENGINEERS, PLANNERS, SURVEYORS
11315 LOCKWOOD DRIVE
SILVER SPRING, MARYLAND 20904

Karen Price
7/21/83

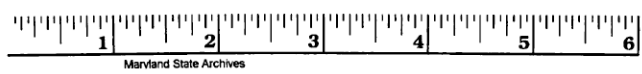

VILLAGE OF WILDE LAKE
SECTION 10 AREA 1
13/14

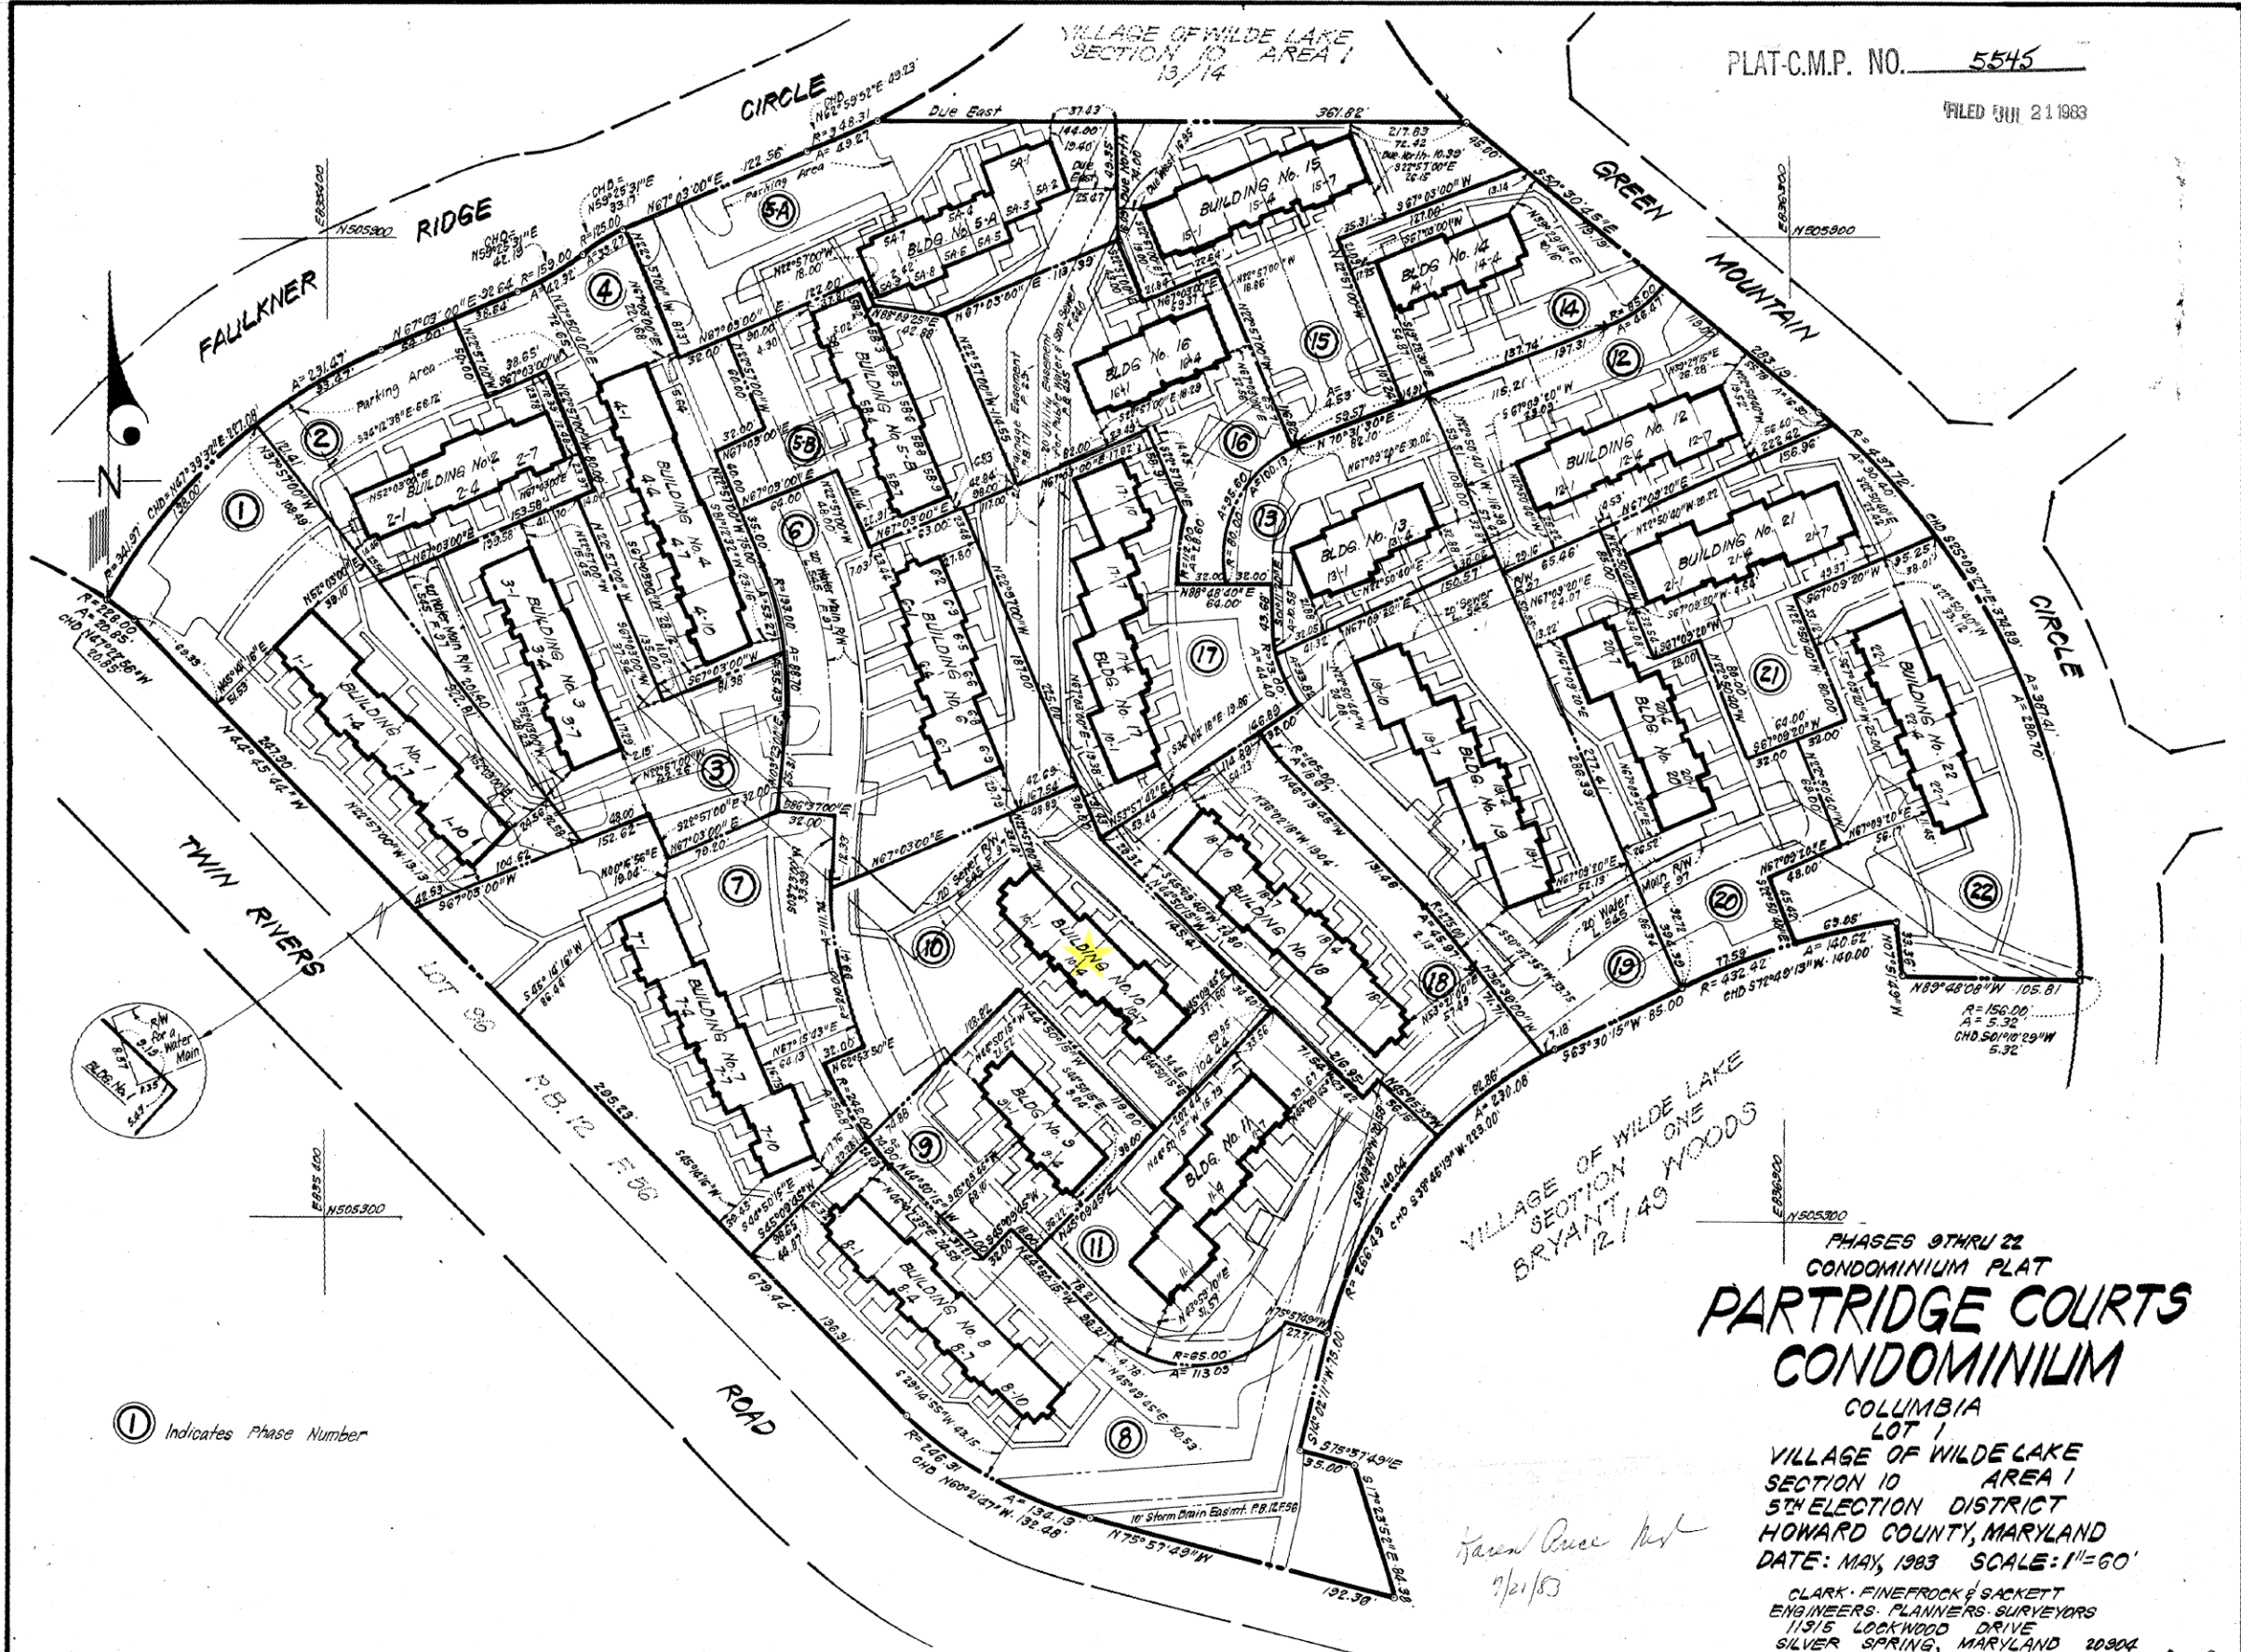

VILLAGE OF WILDE LAKE
SECTION ONE
BRYANT WOODS
12/49

PHASES 9 THRU 22
CONDOMINIUM PLAT
**PARTRIDGE COURTS
CONDOMINIUM**
COLUMBIA
LOT 1

VILLAGE OF WILDE LAKE
SECTION 10 AREA 1
5TH ELECTION DISTRICT
HOWARD COUNTY, MARYLAND
DATE: MAY, 1983 SCALE: 1"=60'

Karen Anne Post
9/21/83

CLARK, FINEPROCK & SACKETT
ENGINEERS, PLANNERS, SURVEYORS
11315 LOCKWOOD DRIVE
SILVER SPRING, MARYLAND 20904

