


REVISIONS

LOTS 1-13 DIM CHANGE CSM 81-023- 81-027

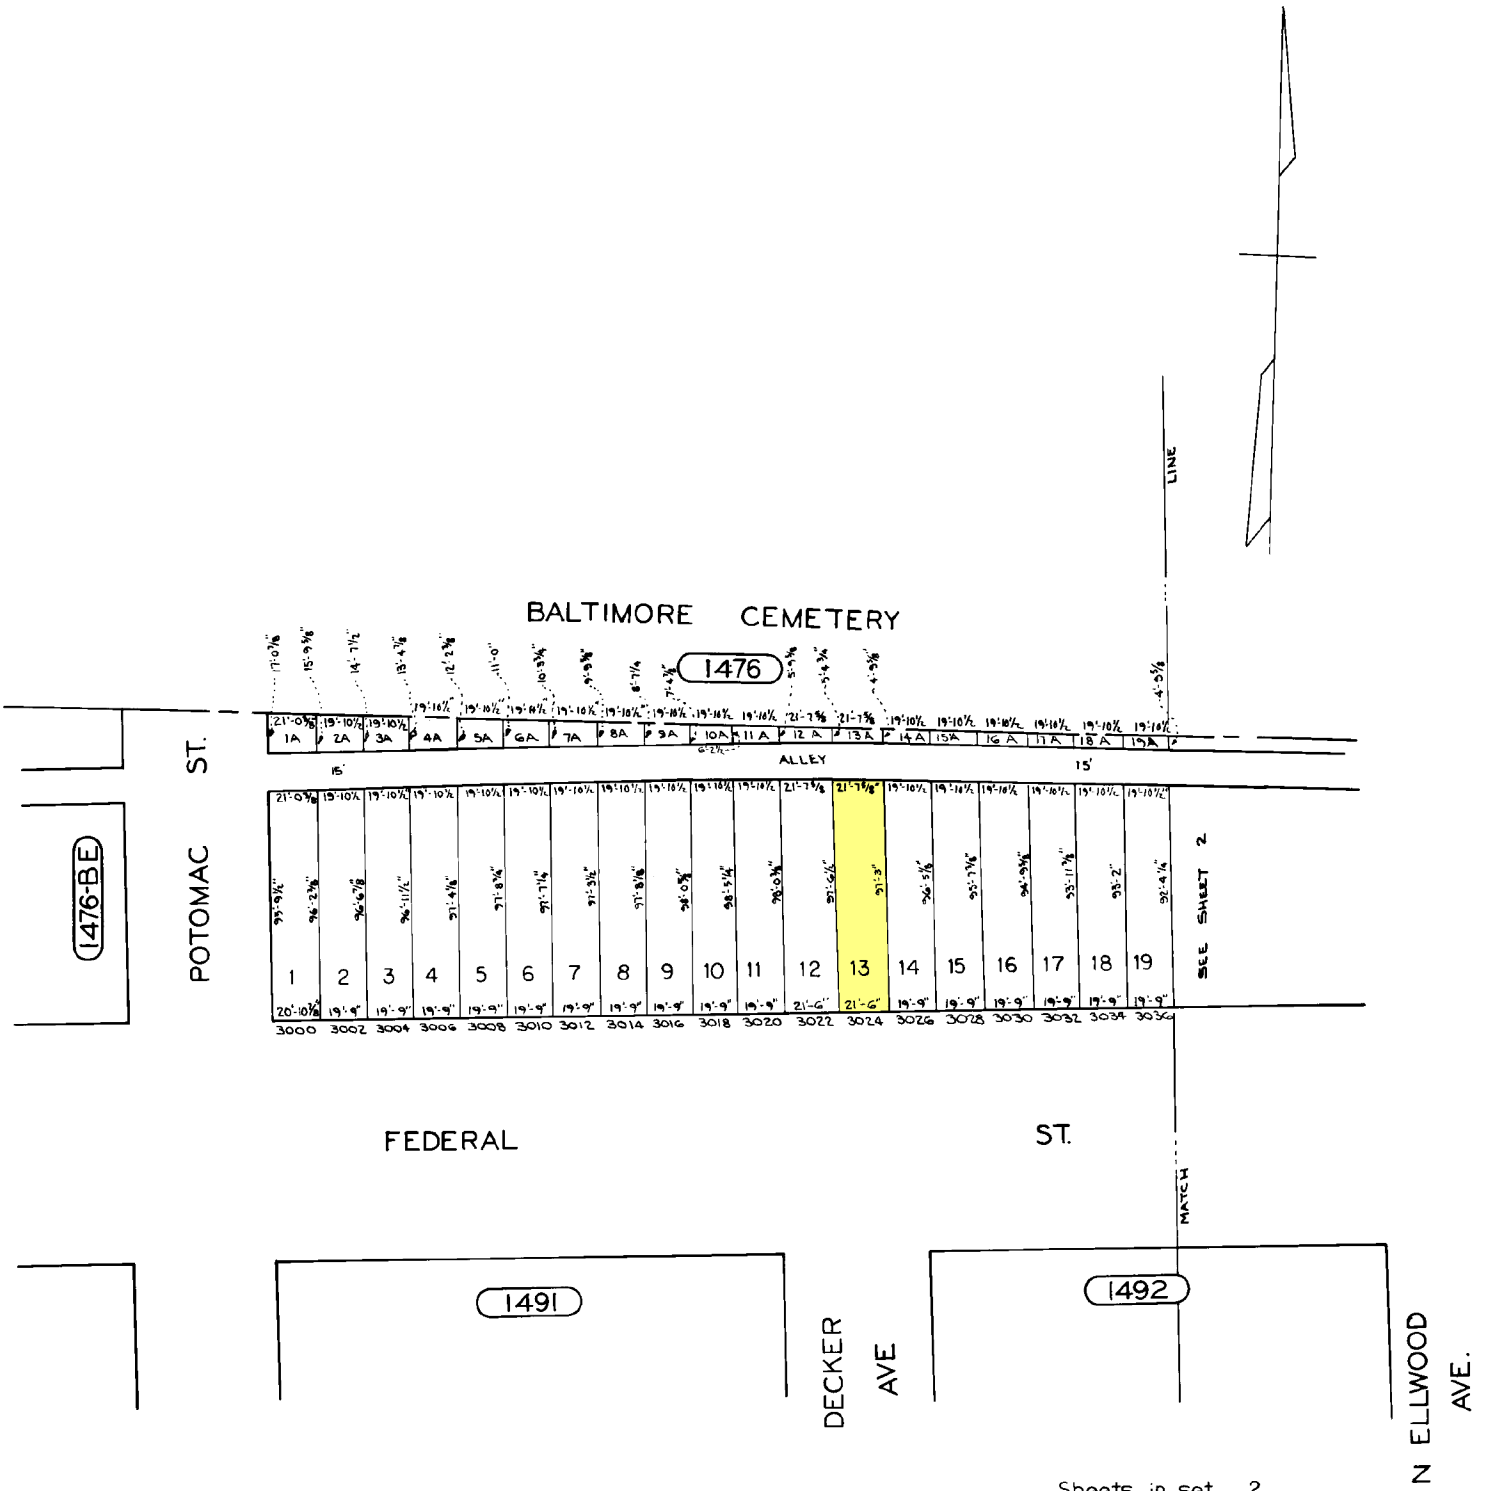

SEE SHEET 2

Sheets in set 2
Sheet No 1

TRACED BY... P.M. FORD
LETTERED BY... P.M.F.
CHECKED BY...

NOTICE
THIS IS A REAL PROPERTY PLAT AS PROVIDED FOR UNDER ARTICLE 76(d) OF THE CITY CHARTER IT IS COMPILED FROM TITLE AND OTHER SOURCES AND IS NOT AN AUTHENTIC SURVEY.

CITY OF BALTIMORE
DEPARTMENT OF PUBLIC WORKS
PROPERTY LOCATION DIVISION
WARD **8** SECTION **16**
BLOCK **1476-F**
SCALE 1 INCH = 50 FT. DATE AUG. 1980