


REVISIONS

LOTS 20-37 DIM CHANGE CSH 81-027-81-031

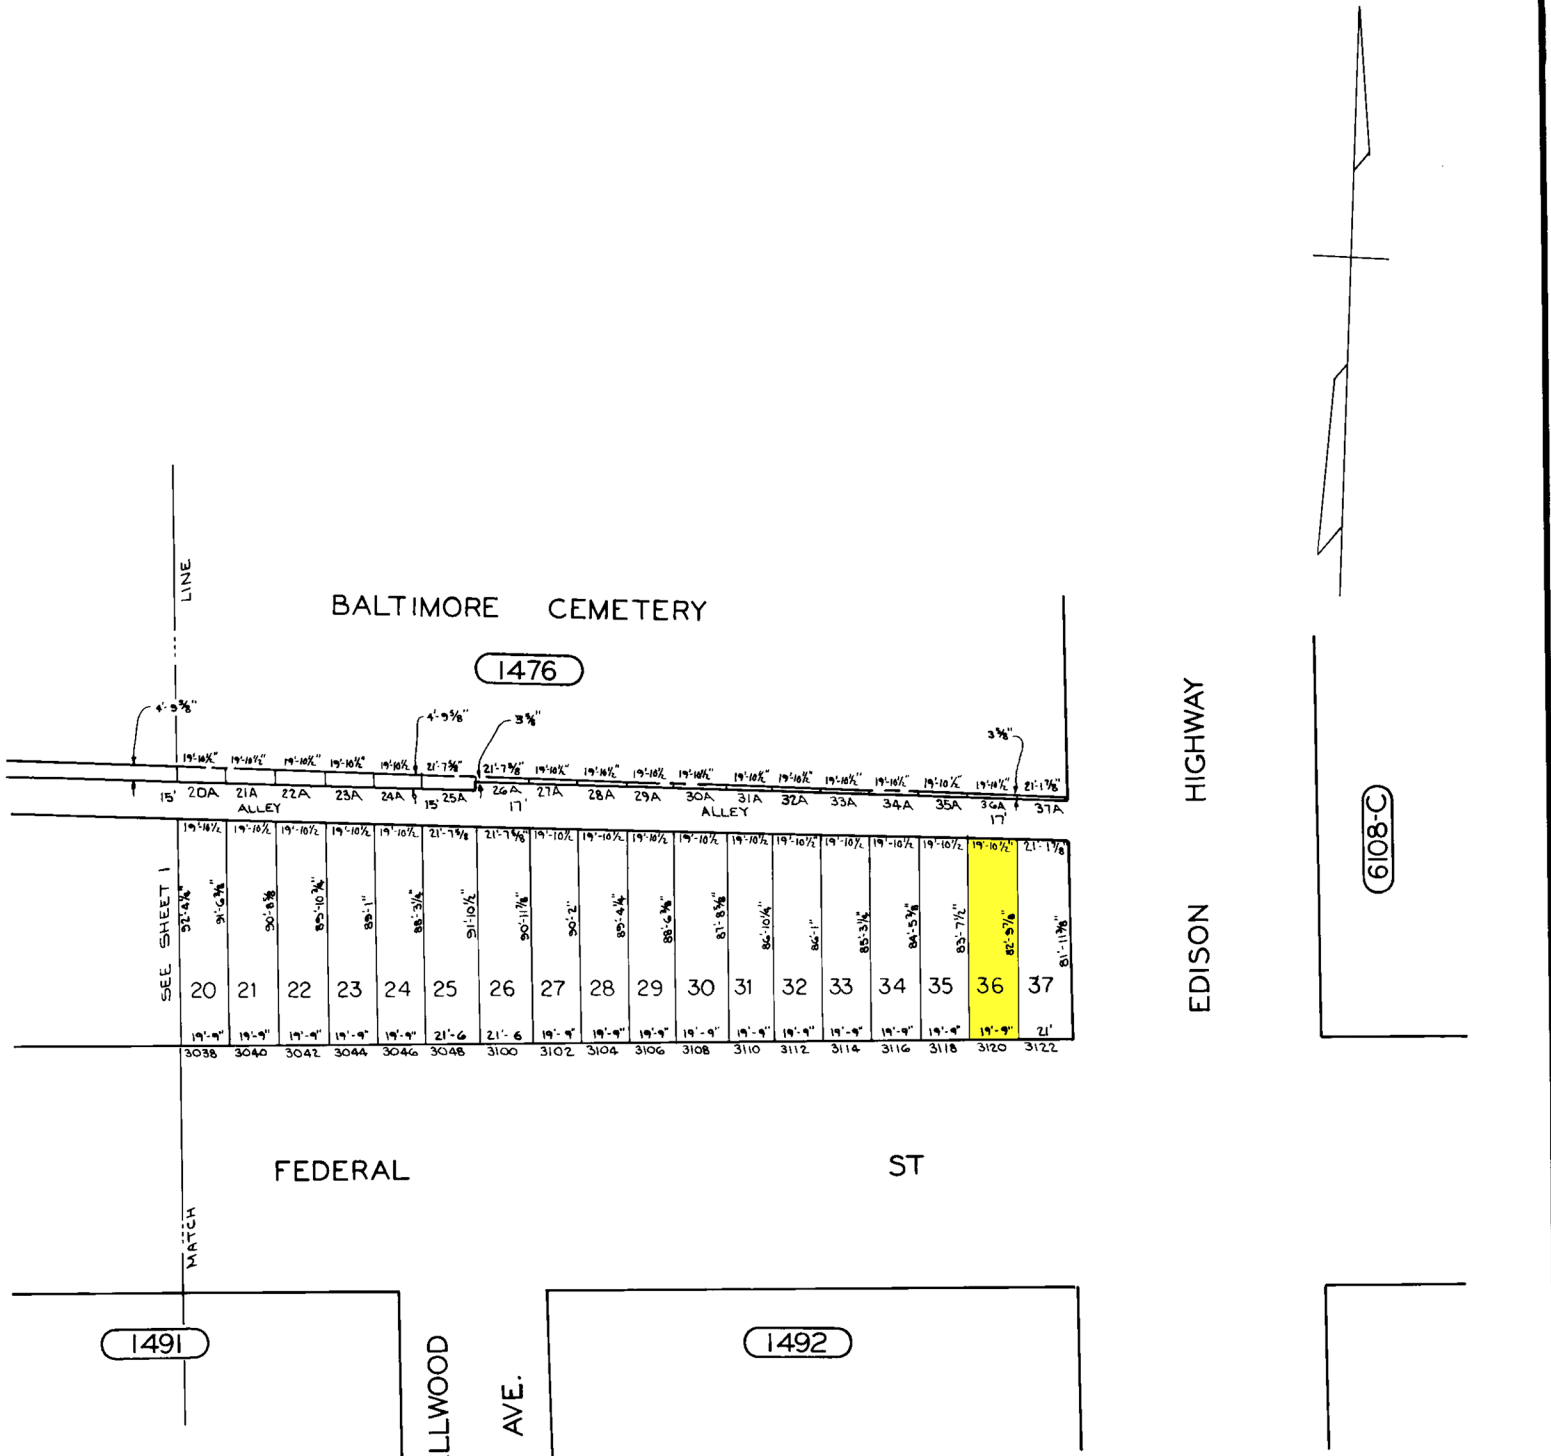

Sheets in set 2
Sheet No 2

TRACED BY P.M.FORD
LETTERED BY P.M.F
CHECKED BY

NOTICE
THIS IS A REAL PROPERTY PLAT AS PROVIDED FOR UNDER ARTICLE 76(d) OF THE CITY CHARTER IT IS COMPILED FROM TITLE AND OTHER SOURCES AND IS NOT AN AUTHENTIC SURVEY.

CITY OF BALTIMORE
DEPARTMENT OF PUBLIC WORKS
PROPERTY LOCATION DIVISION
WARD **8** SECTION **16**
BLOCK **1476-F**
SCALE 1 INCH = 50 FEET DATE AUG 1980