


**REVISIONS**

LOT 65 ST NAME COR. PERPLS C5H 683E  
 LOT 42/43 DIV PER, SUB-DIV, C. SH. 94-243

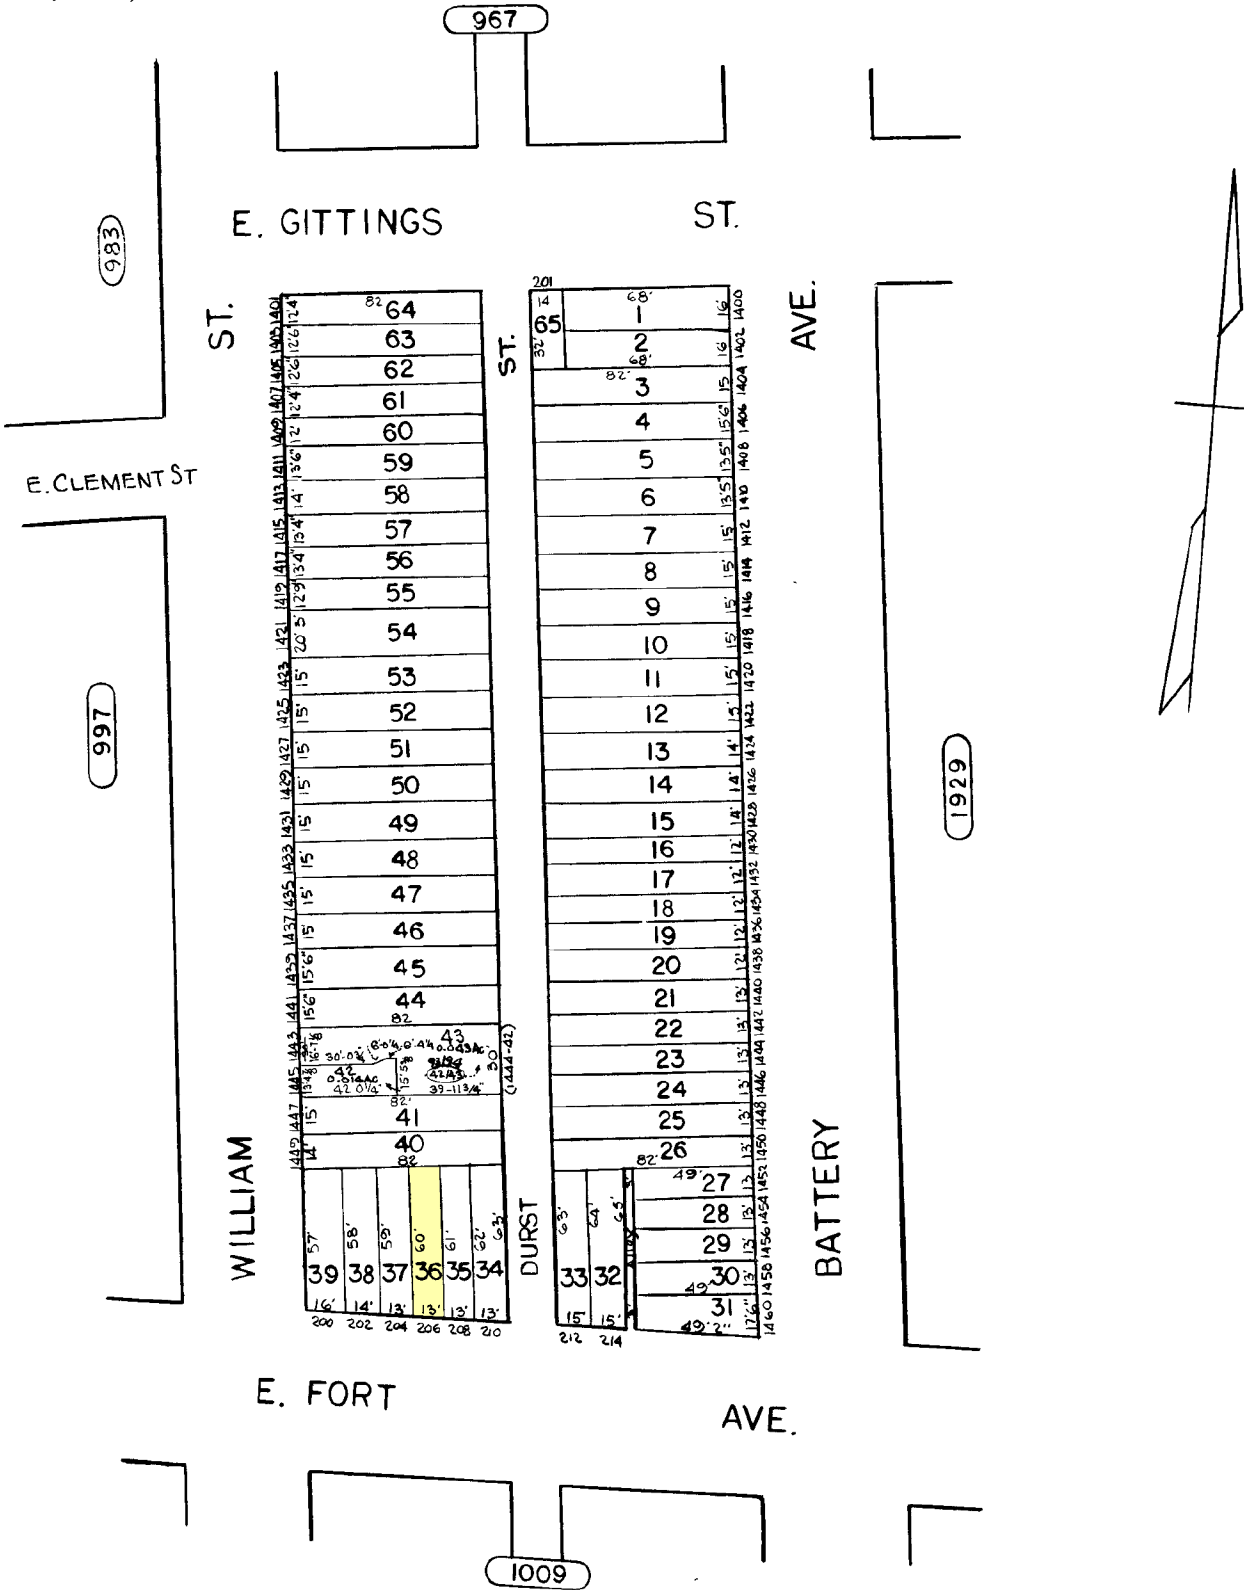

TRACED BY R. KLAGES

LETTERED BY R. K.

CHECKED BY

**NOTICE**

THIS IS A REAL PROPERTY PLAT AS PROVIDED FOR UNDER ARTICLE 76(d) OF THE CITY CHARTER IT IS COMPILED FROM TITLE AND OTHER SOURCES AND IS NOT AN AUTHENTIC SURVEY.

CITY OF BALTIMORE  
 DEPARTMENT OF PUBLIC WORKS

PROPERTY LOCATION DIVISION

WARD **24** SECTION **4**  
 BLOCK **998**

SCALE 1" = 50'

DATE FEBRUARY 1967