
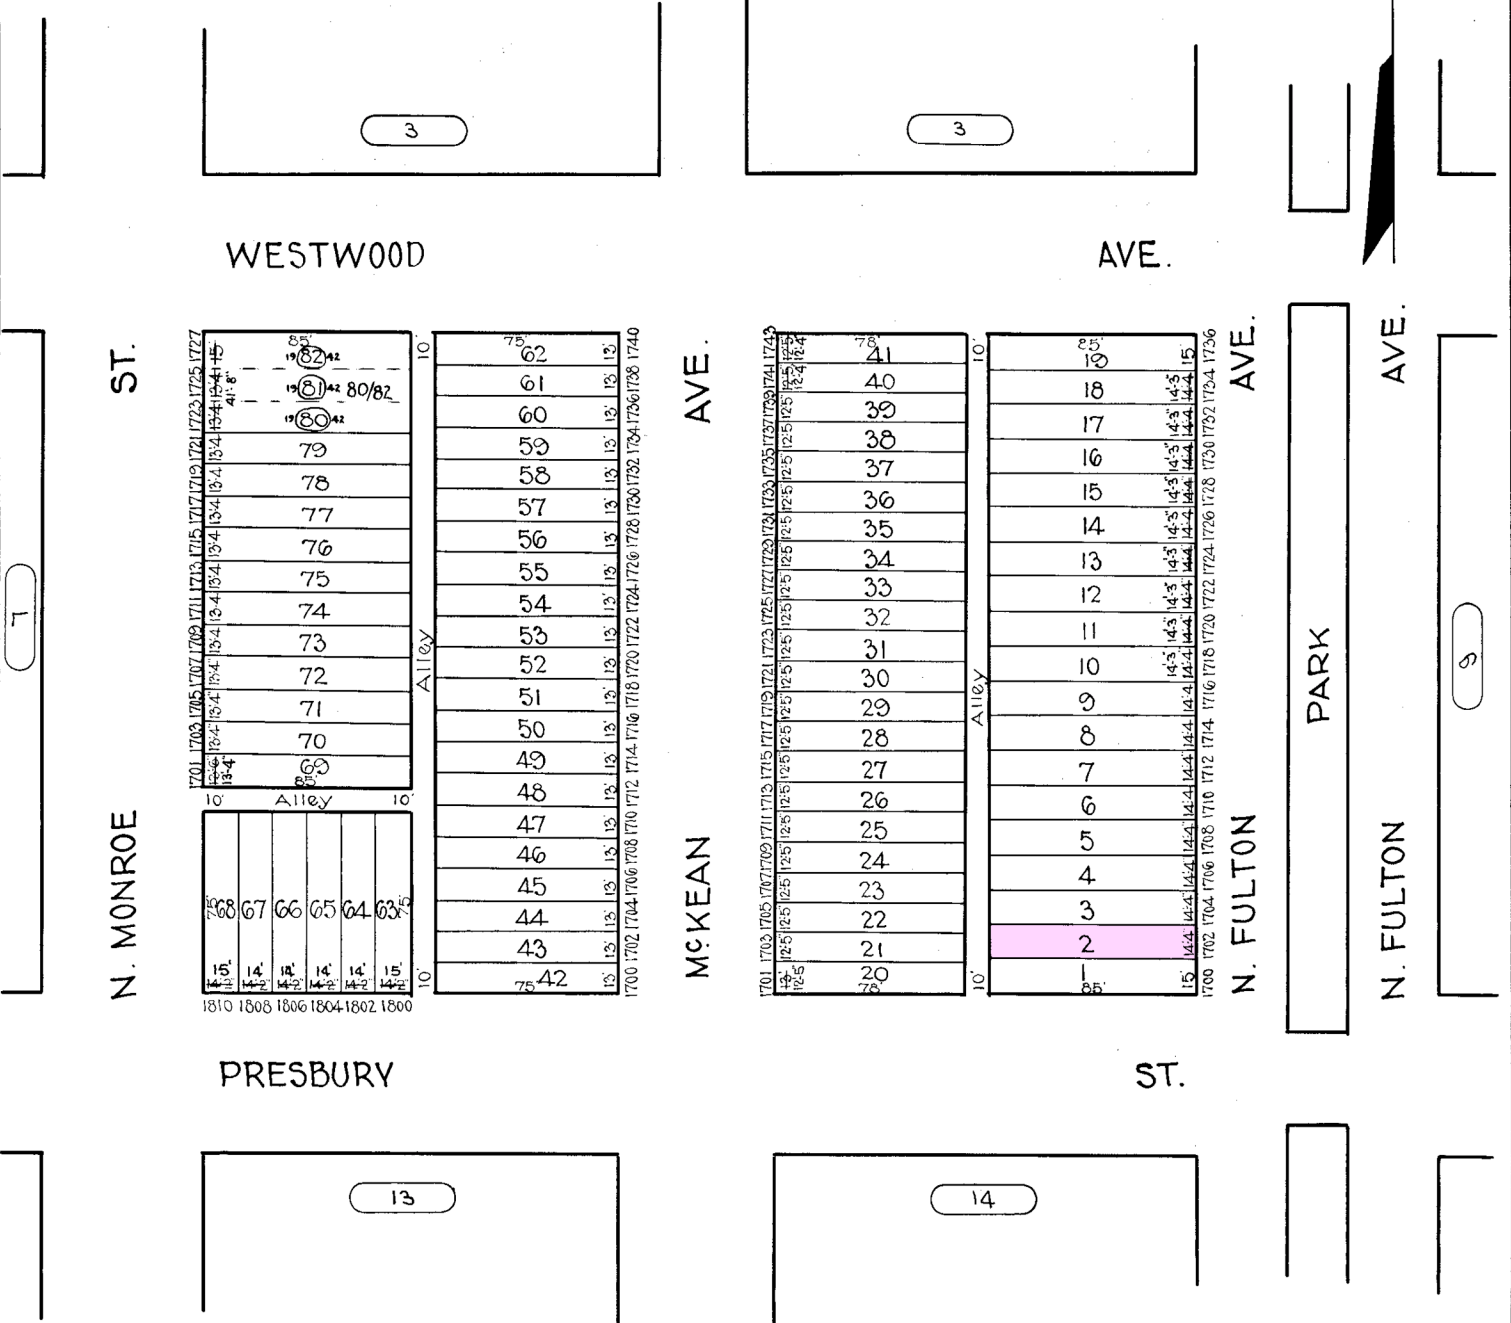


REVISIONS

LOTS 80 TO 82 CONS'D. PER APP. 528 C. SH. 2648
 LOTS 20, 63 & 68 PER DEED, C.S.H. 87-292

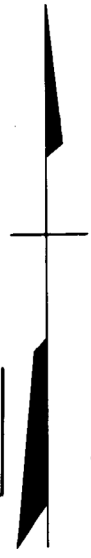

N. MONROE ST.

15	14	14	14	14	15
1810	1808	1806	1804	1802	1800
68	67	66	65	64	63
10	10	10	10	10	10
Alley					
69	70	71	72	73	74
75	76	77	78	79	80
81	82	80/82	81	82	81

42	43	44	45	46	47	48	49	50	51	52	53	54	55	56	57	58	59	60	61	62
----	----	----	----	----	----	----	----	----	----	----	----	----	----	----	----	----	----	----	----	----

McKEAN AVE.

20	21	22	23	24	25	26	27	28	29	30	31	32	33	34	35	36	37	38	39	40	41
----	----	----	----	----	----	----	----	----	----	----	----	----	----	----	----	----	----	----	----	----	----

1	2	3	4	5	6	7	8	9	10	11	12	13	14	15	16	17	18	19
---	---	---	---	---	---	---	---	---	----	----	----	----	----	----	----	----	----	----

N. FULTON AVE.

PARK AVE.

N. FULTON AVE.

PRESBURY ST.

ST.

TRACED BY G. Moorehead
 LETTERED BY W.M. L&O
 CHECKED BY _____

NOTICE
 THIS IS A REAL PROPERTY PLAT AS PROVIDED FOR UNDER ARTICLE 76(a) OF THE CITY CHARTER. IT IS COMPILED FROM TITLE AND OTHER SOURCES AND IS NOT AN AUTHENTIC SURVEY.

CITY OF BALTIMORE
 DEPARTMENT OF PUBLIC WORKS
 BUREAU OF SURVEYS
 PROPERTY LOCATION DIVISION
 WARD 15 SECTION 15
 BLOCK 8
 SCALE 1" = 50' 0" DATE Nov. 1929