


REVISIONS.

Lot 23 Dim. Changed Per B.S., C.Sh. 4466A.
 Lots 18 & 22 Dim. Corr. Per Survey & C.O. C.Sh. 4550
 Lots 23-26 Consd. Per App 0220 C.Sh. 4887
 Lots 10 & 14/16 Consd. Per. App. C. Sh. 7791
 LOTS 17 & 21 CONS'D PER, APP C. SH. 147
 Lot 14/16 No. Ho. Per P.L.S. C. Sh. 345A

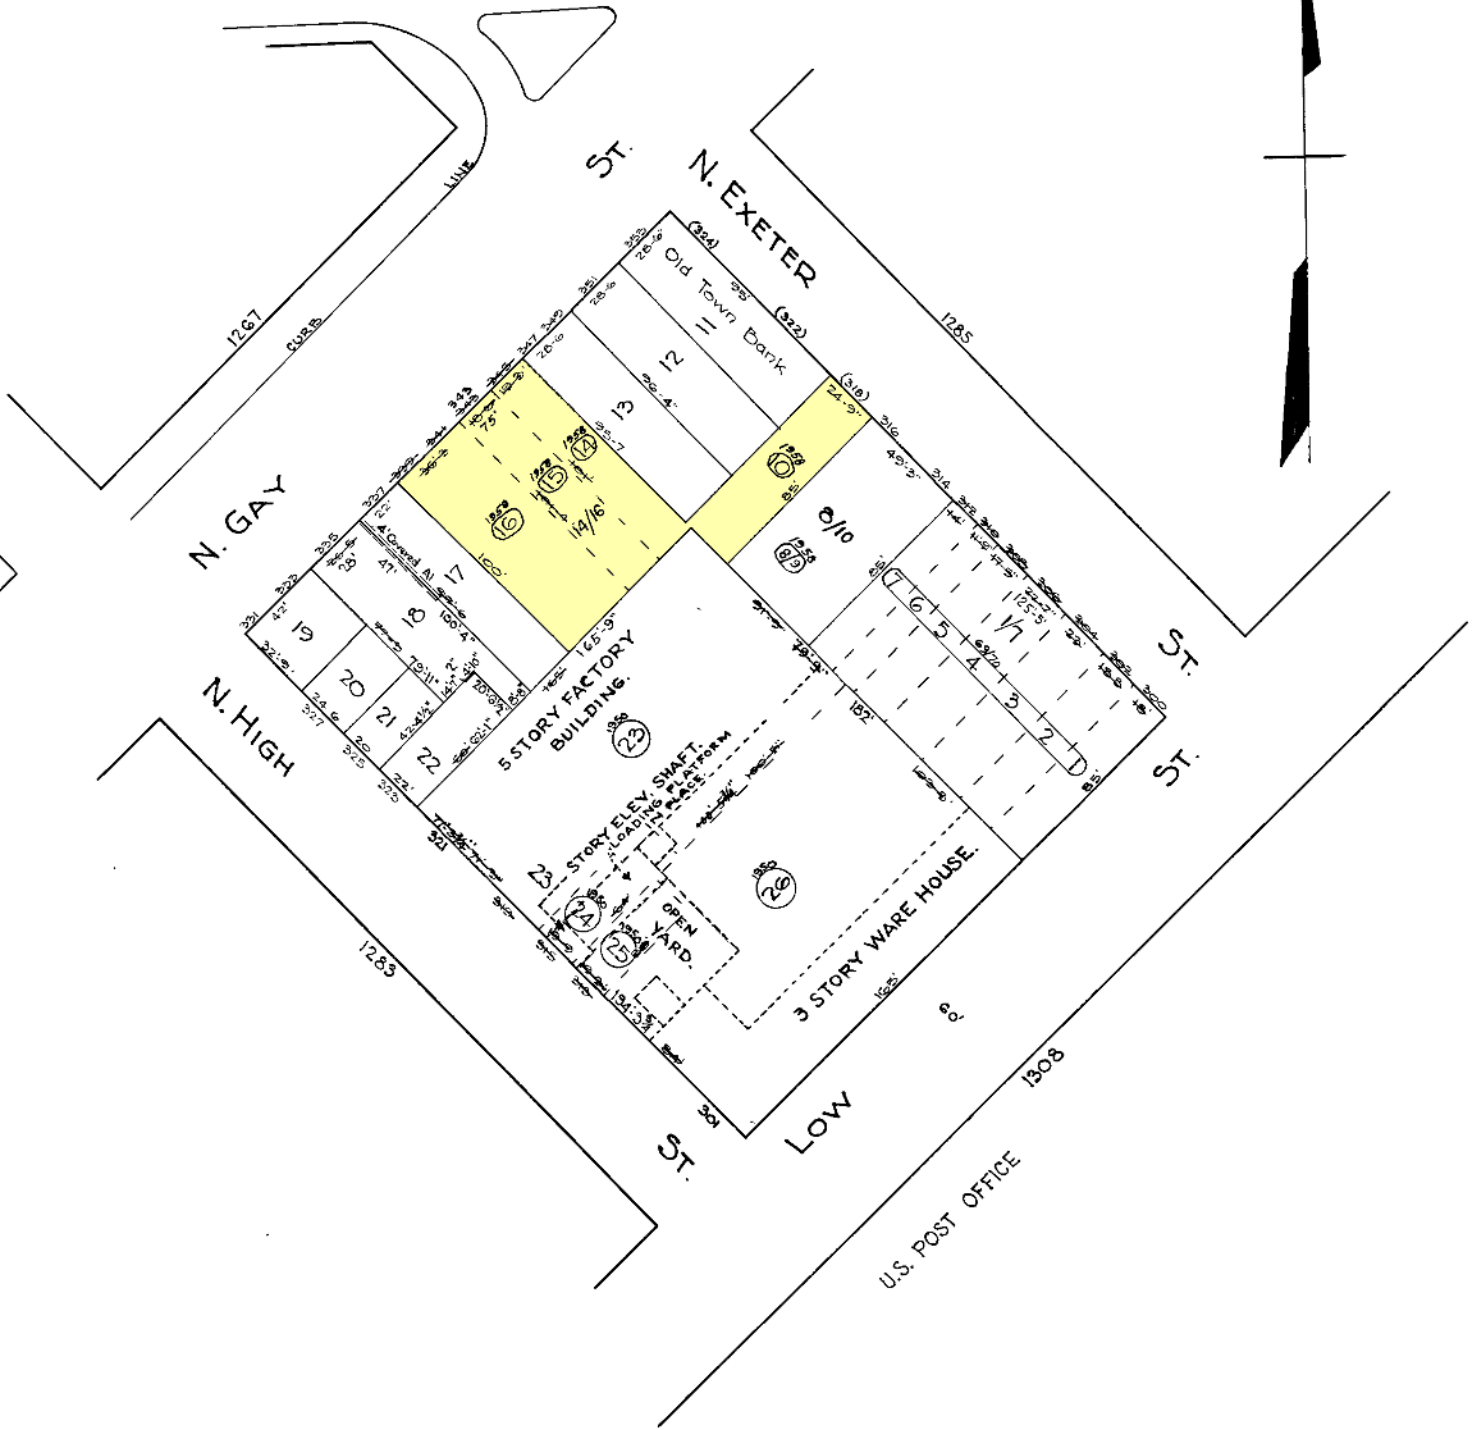

G Baversfeld
 TRACED BY W.M. Lee
 LETTERED BY W.M. Lee
 CHECKED BY R. LITZ
 BAIN - W.M. Lee

NOTICE
 THIS IS A REAL PROPERTY PLAT AS PROVIDED
 FOR UNDER ARTICLE 76(f) OF THE CITY CHARTER
 IT IS COMPILED FROM TITLE AND OTHER
 SOURCES AND IS NOT AN AUTHENTIC SURVEY

CITY OF BALTIMORE
 DEPARTMENT OF PUBLIC WORKS
 BUREAU OF PLANS & SURVEYS
 PROPERTY LOCATION DIVISION
 WARD 5 SECTION 4
 BLOCK 1284
 SCALE 1"=50'-0" DATE MCH. 1929