

**REVISIONS.**

Lot 23 Dim. Changed Per B.S., C.Sh. 4466A.


Lots 18 & 22 Dim. Corr. Per Survey & O.O. C.Sh. 4590

Lots 23-26 Consd Per App 0720 C.Sh. 4887

Lots 10 & 14/16 Consd Per App C.Sh. 7791

LOTS 17 & 20 CONS D PER APP C. SH. 147

LOT 14/16 Ho. No. Per P.L.S., C.Sh. 345A

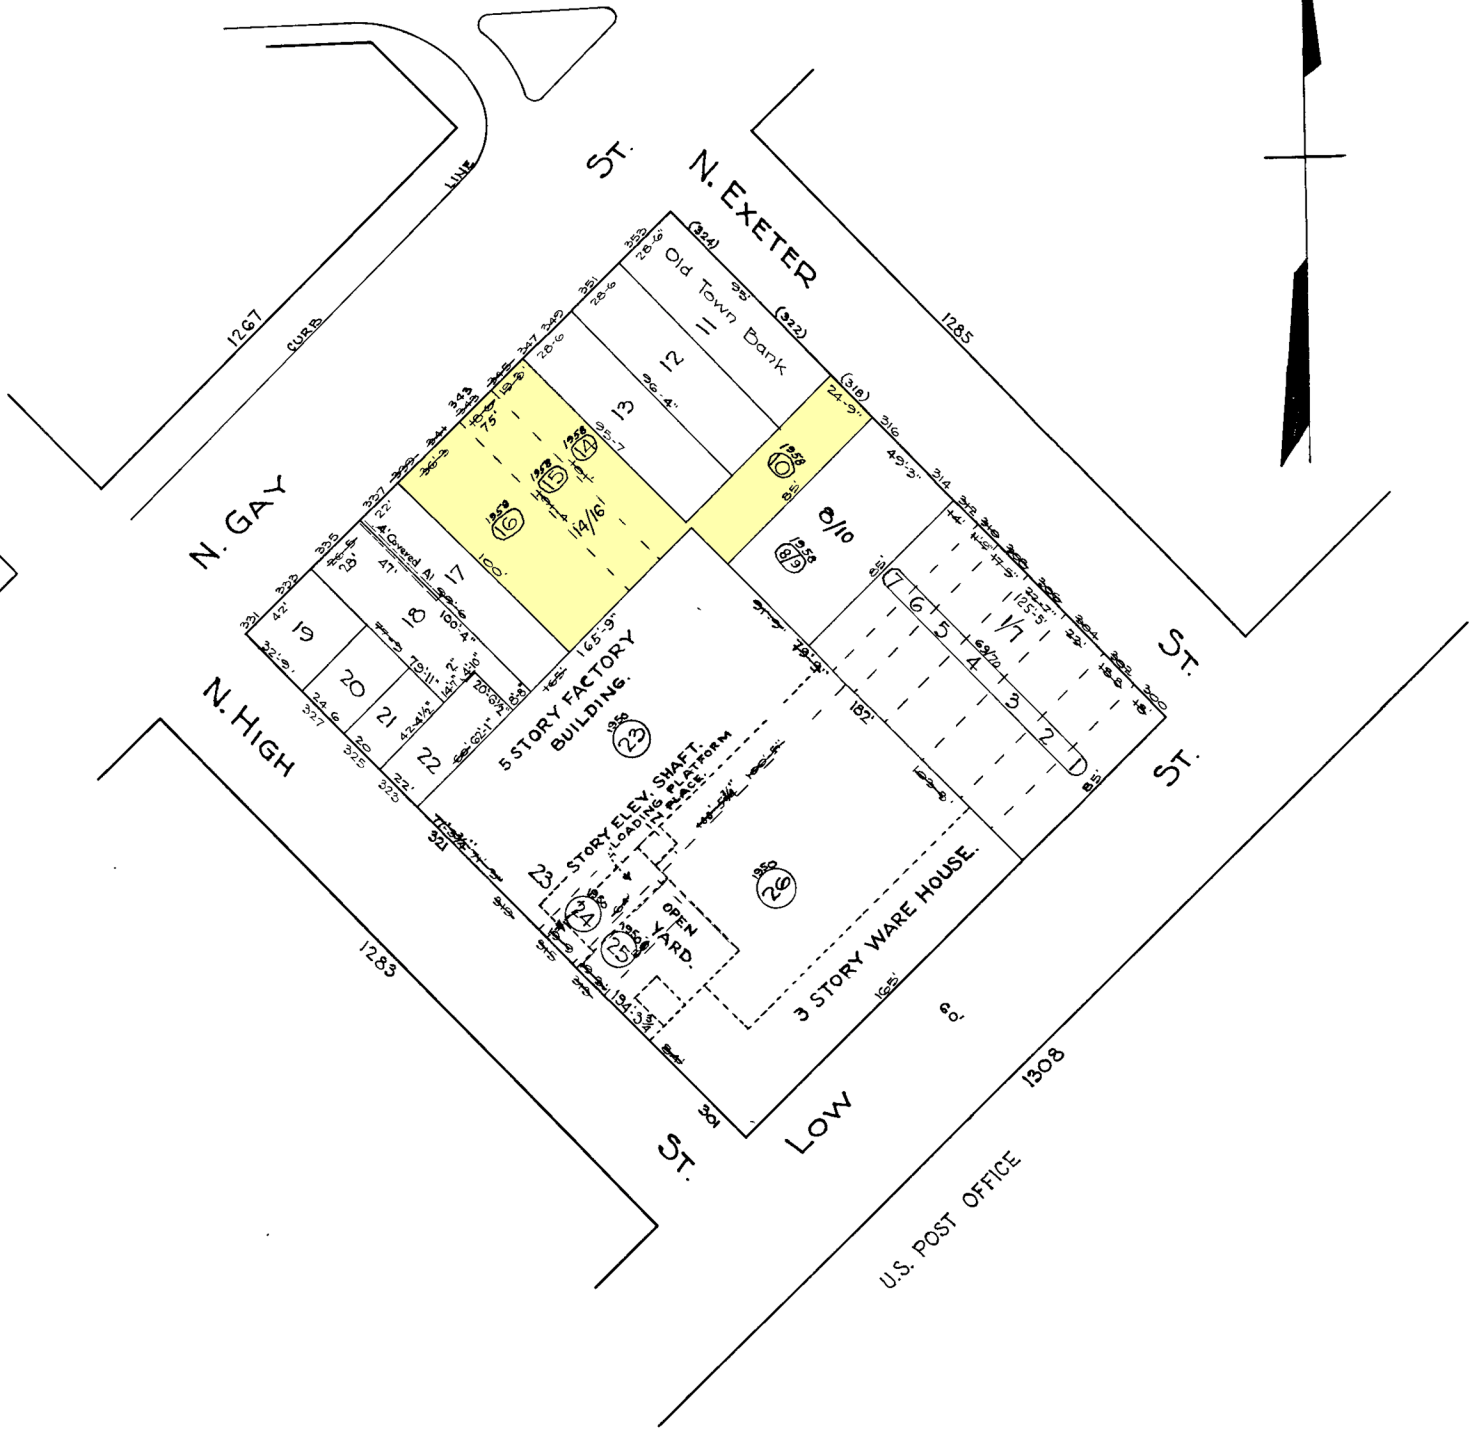

G Baversfeld  
 TRACED BY W.M. Lee  
 LETTERED BY W.M. Lee  
 CHECKED BY R. LITZ  
 BAIN - W.M. Lee

**NOTICE**  
 THIS IS A REAL PROPERTY PLAT AS PROVIDED  
 FOR UNDER ARTICLE 76(f) OF THE CITY CHARTER  
 IT IS COMPILED FROM TITLE AND OTHER  
 SOURCES AND IS NOT AN AUTHENTIC SURVEY

CITY OF BALTIMORE  
 DEPARTMENT OF PUBLIC WORKS  
 BUREAU OF PLANS & SURVEYS  
 PROPERTY LOCATION DIVISION  
 WARD 5 SECTION 4  
 BLOCK 1284  
 SCALE 1" = 50.0' DATE MCH. 1929