


REVISIONS
 Lot 41/42 per O.C. Sh 613
 Lots 69/74 & 79/80 PER APP. C.S.H. 775.
 Lot 69/74 PER DEED. C.S.H. 561
 Lot 31/32 DIV. PER DEED C.H.S.H. 80-439

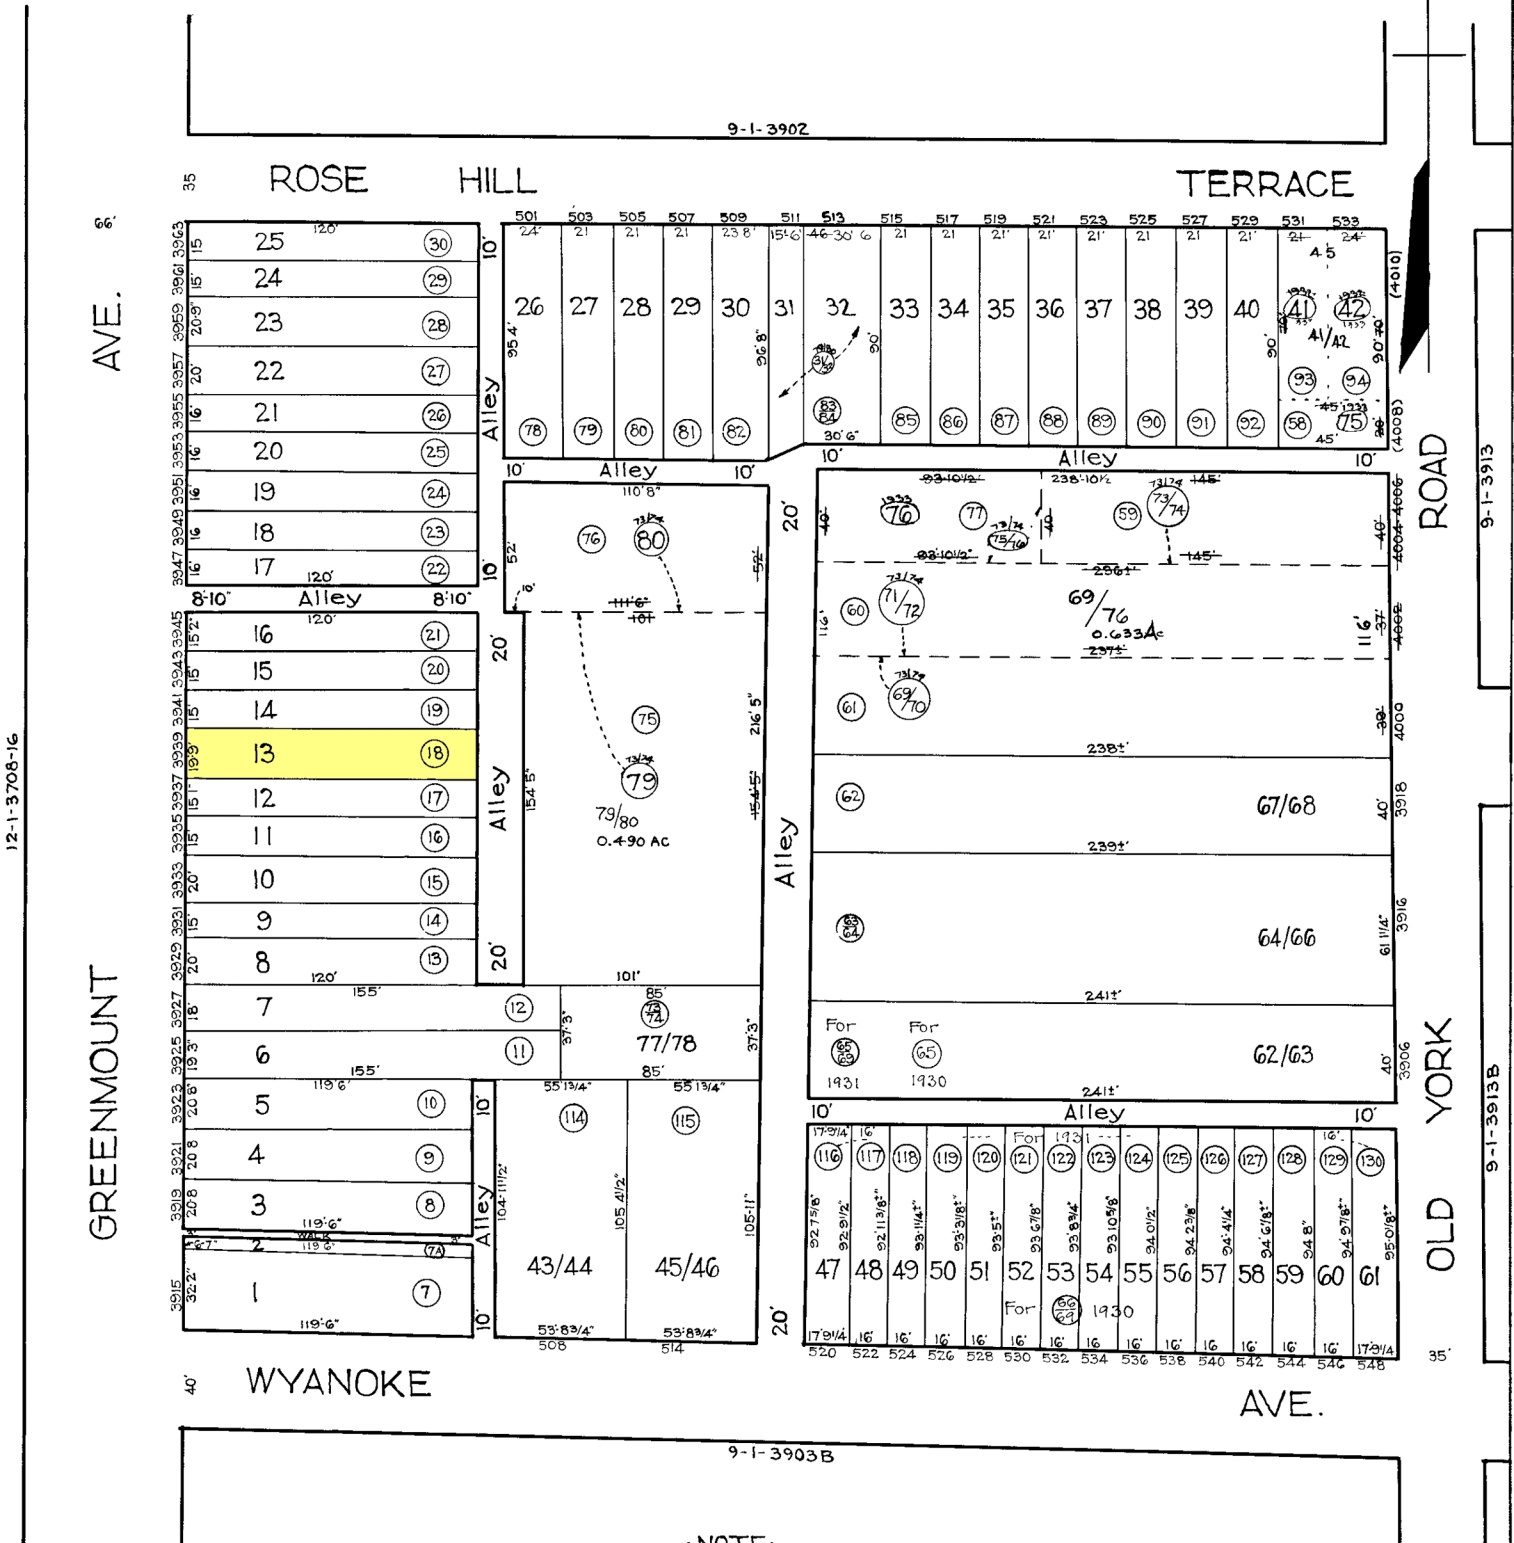

12-1-3706-16

AVE.

GREENMOUNT

ROSE HILL

TERRACE

WYANOKE

AVE.

ROAD

OLD YORK

9-1-3902

9-1-3903B

9-1-3913

9-1-3913B

NOTE:
 (24) DENOTES LOT NOS. FOR 1930
 9/1/3901-B

NOTICE
 THIS IS A REAL PROPERTY PLAT AS PROVIDED FOR UNDER ARTICLE 76(b) OF THE CITY CHARTER. IT IS COMPILED FROM TITLE AND OTHER SOURCES AND IS NOT AN AUTHENTIC SURVEY.

CITY OF BALTIMORE
 DEPARTMENT OF PUBLIC WORKS
 BUREAU OF PLANS & SURVEYS
 PROPERTY LOCATION DIVISION
 WARD 9 SECTION 1
 BLOCK 3903
 SCALE 1/4" = 50 FT. DATE June 1930

TRACED BY C. H. BAIN
 LETTERED BY J. J. R.
 CHECKED BY