


REVISIONS

Lot 7 Divided Per Deed & P.S. C.S.H. 3390.
 No. Lot 8 Changed & Lots 9 to 19 No. Added Per B.S.C.S. 4523A
 Lot 7 & 20 Div. Per App. C. Sh. 6630
 Lot 6A Div. Per Deed C. Sh. 6667
 Lots 7, & 20 CONSD PER O.O. C. SH. 8400
 LOT 3 PER DEED, C.S.H. 95-010

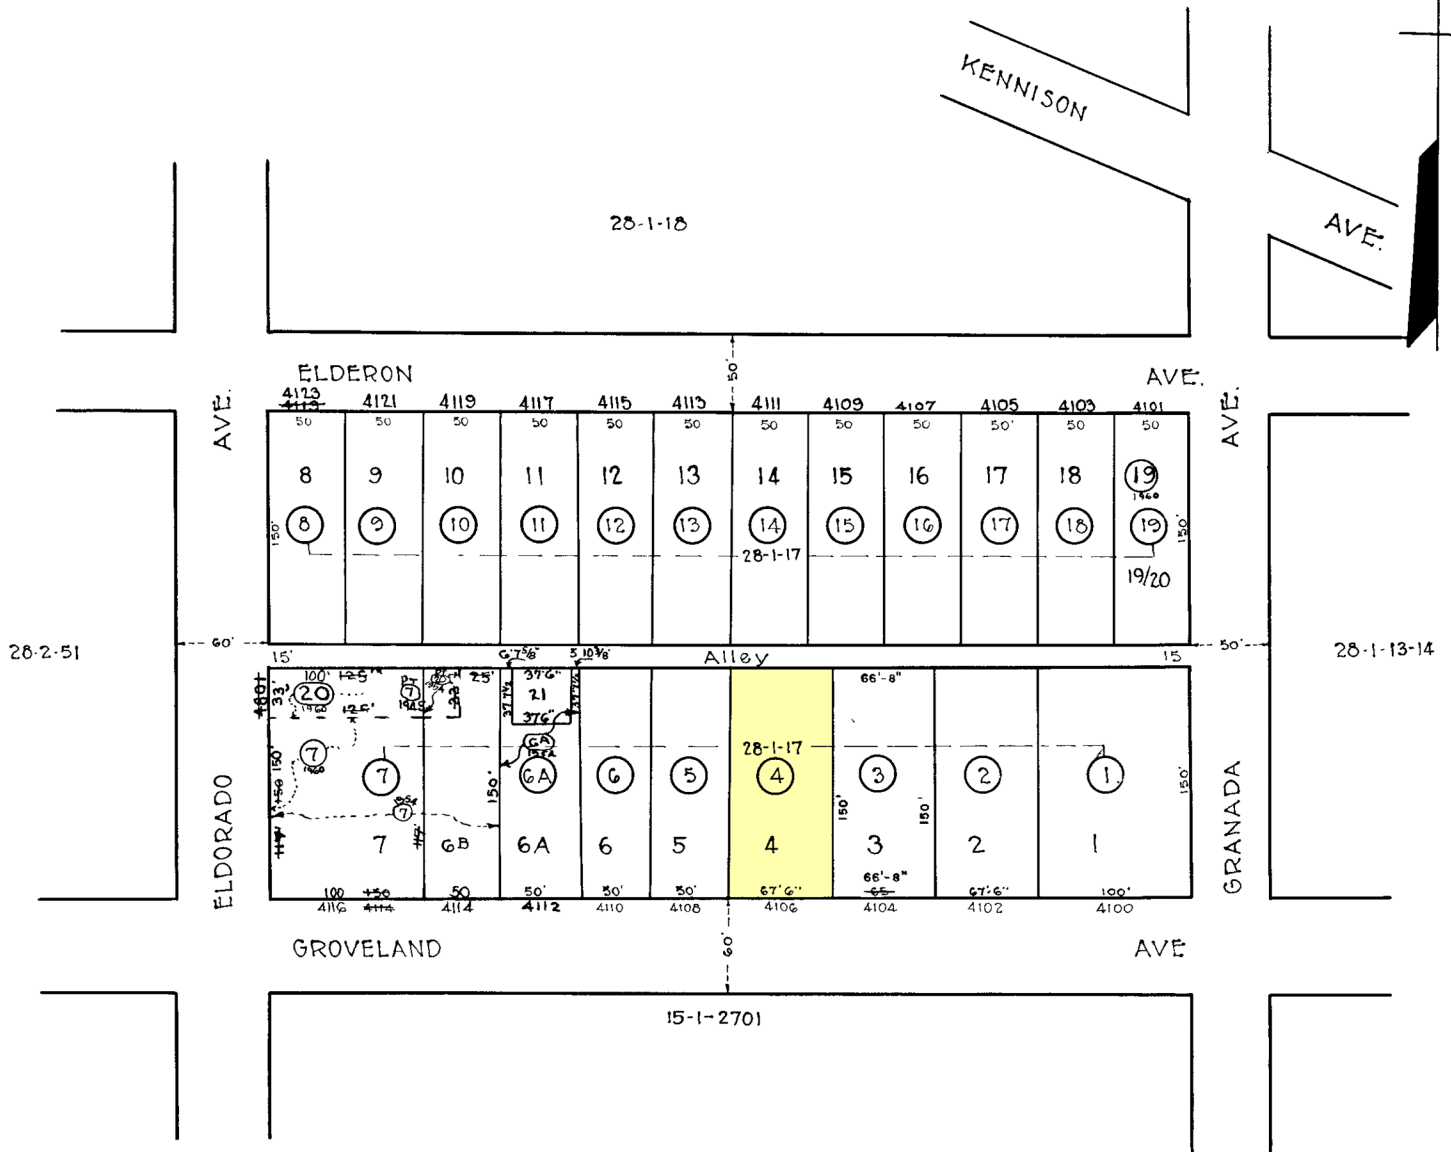

NOTE (7) DENOTES LOT NOS FOR 1938 IN 28-1-17

NOTICE

THIS IS A REAL PROPERTY PLAT AS PROVIDED
 FOR UNDER ARTICLE 76(1) OF THE CITY CHARTER
 IT IS COMPILED FROM TITLE AND OTHER
 SOURCES AND IS NOT AN AUTHENTIC SURVEY.

NOTE - Block 28-1-16/17 For 1941.

8210
 CITY OF BALTIMORE
 DEPARTMENT OF PUBLIC WORKS
 BUREAU OF PLANS & SURVEYS
 PROPERTY LOCATION DIVISION
 WARD **28**, SECTION **1**
 BLOCK **8210**
 SCALE: 1" = 80' 0" DATE Nov 1931.

TRACED BY M.C. STUMPF.
 LETTERED BY W.M.L.
 CHECKED BY