
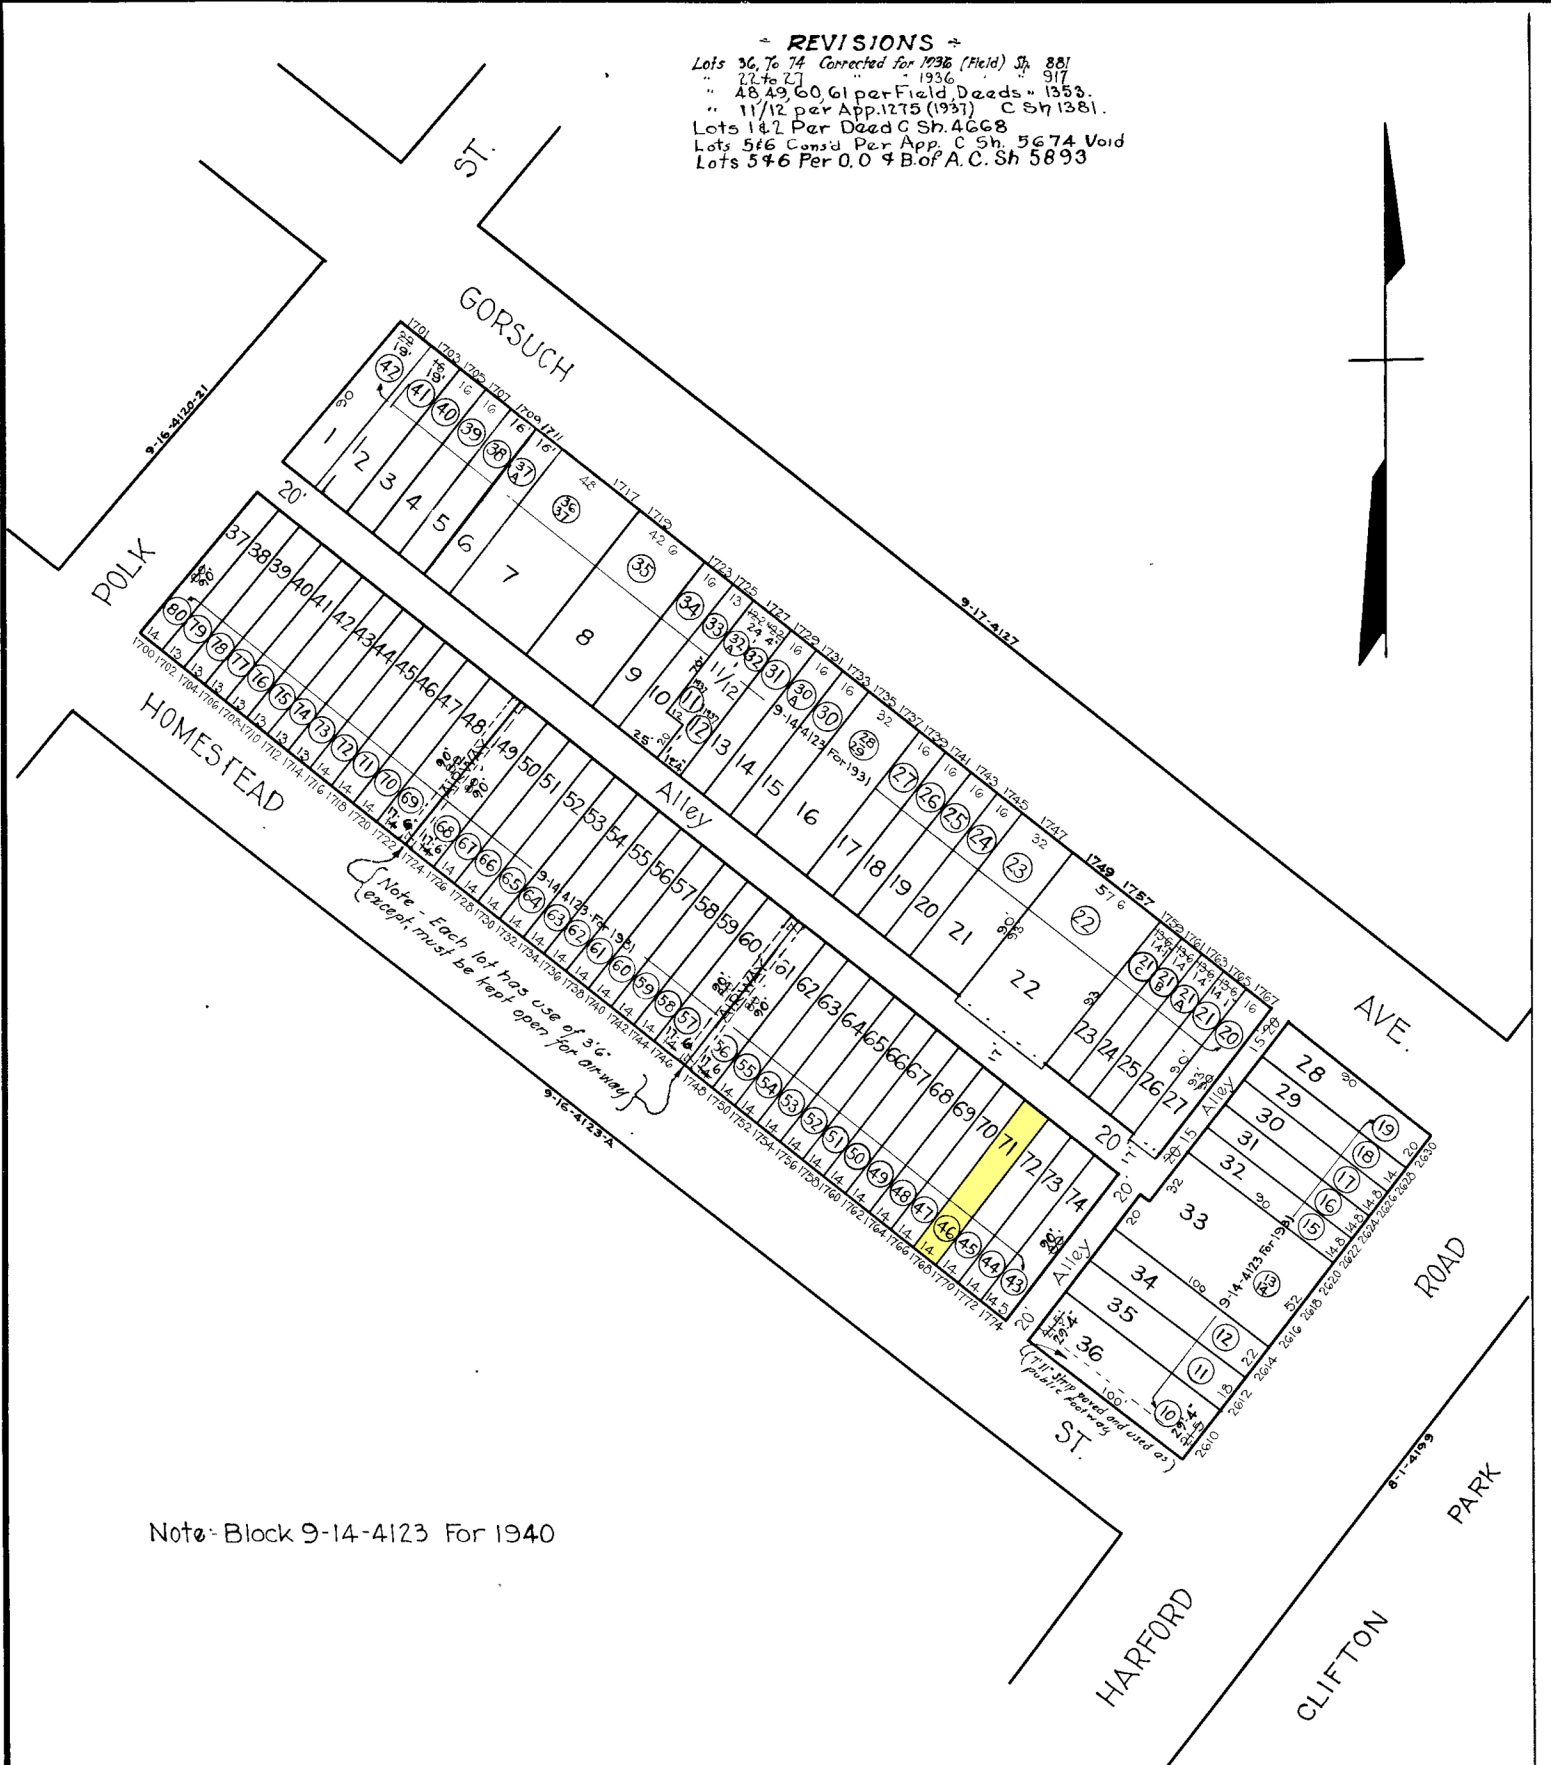


- REVISIONS -
 Lots 36, 76, 74 Corrected for 1936 (Field) Sh. 881
 .. 72 to 77 .. 1936 .. 517
 .. 48, 49, 60, 61 per Field Deeds + 1353.
 .. 11/12 per App. 1275 (1937) C Sh. 1381.
 Lots 1 & 2 Per Deed C Sh. 4668
 Lots 5 & 6 Consd Per App. C Sh. 5674 Void
 Lots 5 & 6 Per O. O. & B. of A. C. Sh. 5893

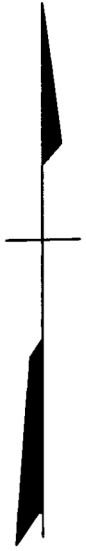

Note - Block 9-14-4123 For 1940

TRACED BY CC Miller
 C. H. B.
 LETTERED BY W. M. L.
 CHECKED BY

NOTICE

THIS IS A REAL PROPERTY PLAT AS PROVIDED FOR UNDER ARTICLE 76(d) OF THE CITY CHARTER IT IS COMPILED FROM TITLE AND OTHER SOURCES AND IS NOT AN AUTHENTIC SURVEY

CITY OF BALTIMORE
 DEPARTMENT OF PUBLIC WORKS
 BUREAU OF PLANS & SURVEYS
 PROPERTY LOCATION DIVISION

WARD 9 SECTION 16
BLOCK 4123

SCALE 1" = 60' 0" DATE May 1930