


REVISIONS

LOTS 1-17, 33, 51 & 52 PER DEED, C.S.H. 84-377-84-378
 LOTS 1-11/16 PER DEED & SUB-DIV, C.S.H. 87-513

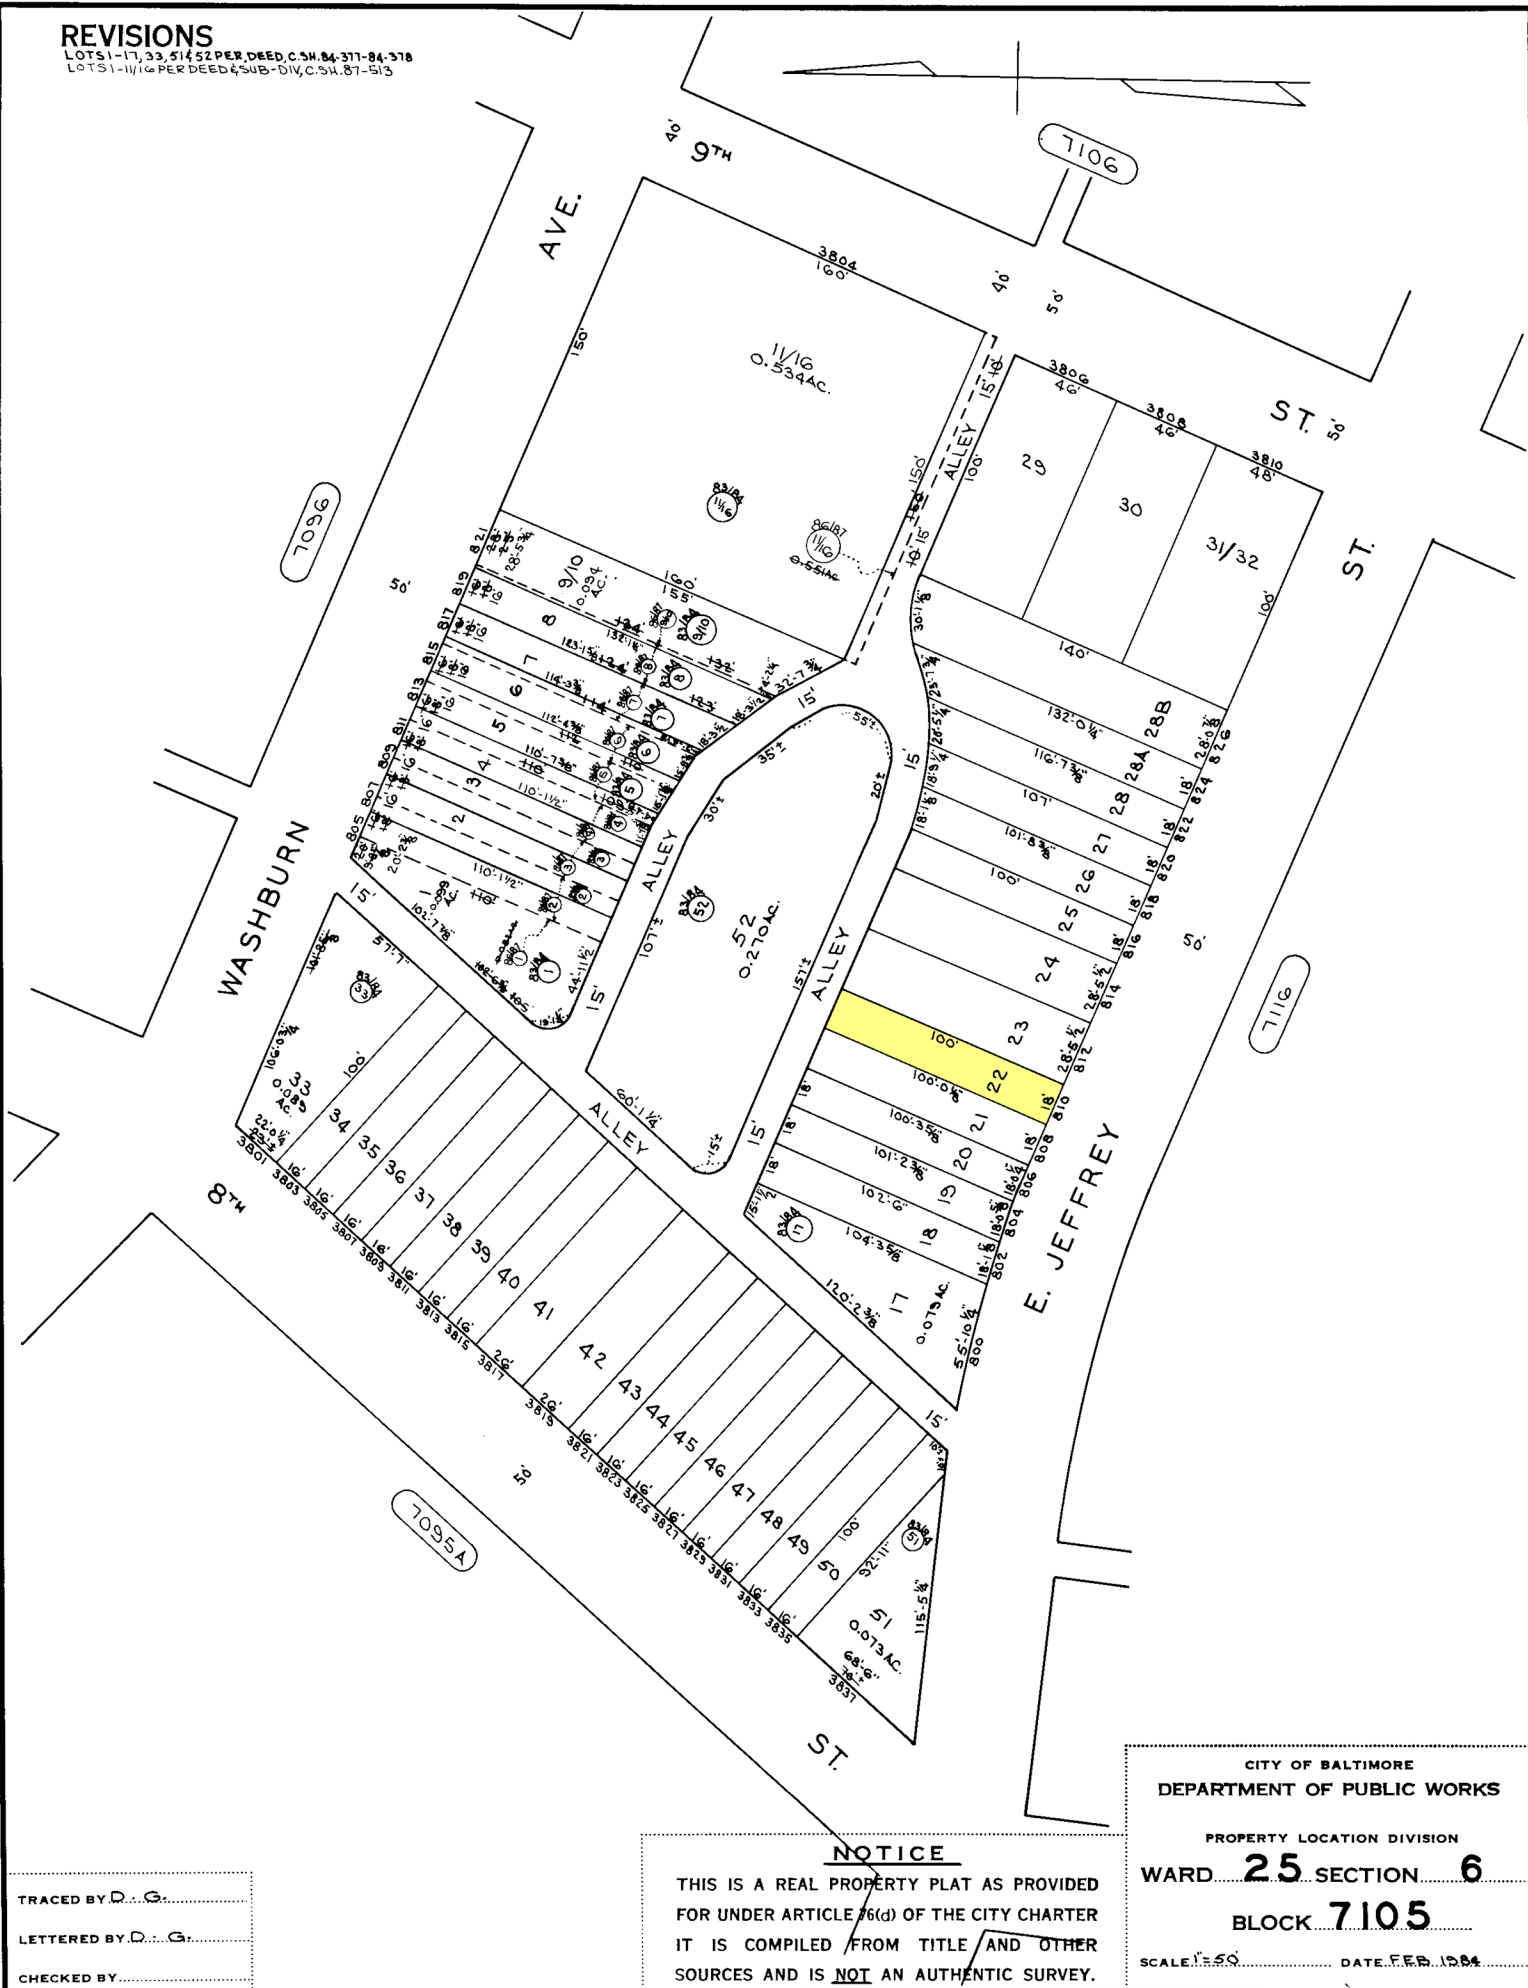

TRACED BY D. G.
 LETTERED BY D. G.
 CHECKED BY

NOTICE
 THIS IS A REAL PROPERTY PLAT AS PROVIDED
 FOR UNDER ARTICLE 16(d) OF THE CITY CHARTER
 IT IS COMPILED FROM TITLE AND OTHER
 SOURCES AND IS NOT AN AUTHENTIC SURVEY.

CITY OF BALTIMORE
 DEPARTMENT OF PUBLIC WORKS
 PROPERTY LOCATION DIVISION
 WARD **25** SECTION **6**
 BLOCK **7105**
 SCALE: 1"=50' DATE: FEB. 1984