


Plat of Lands at Silver Run in
Carroll County, State of Maryland,
Owned by John W. Humbert.

Each of the 19 Lots hereon shown is a part of the land conveyed by William D. Gordon, Secretary of Banking of the Commonwealth of Pennsylvania, to John W. Humbert by deed made May 25-1934 and recorded in Liber E.M.M. No. 162, Folio 39 cc. one of the Land Records of Carroll County. (See deed from Littlestown Savings Institution to Monias V. Bankert and wife for Courses and Distances of whole tract.)


John T. John, County Surveyor,
New Windsor, Md.

Sept. 15, 1943.

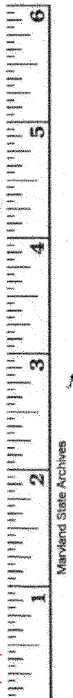

Maryland State Archives

CARROLL COUNTY CIRCUIT COURT (Subdivision Plats, CR) Plat Book LDM 2, p. 97, MSA_S1240_3813. Date available 1943/11/02. Printed 08/06/2020.

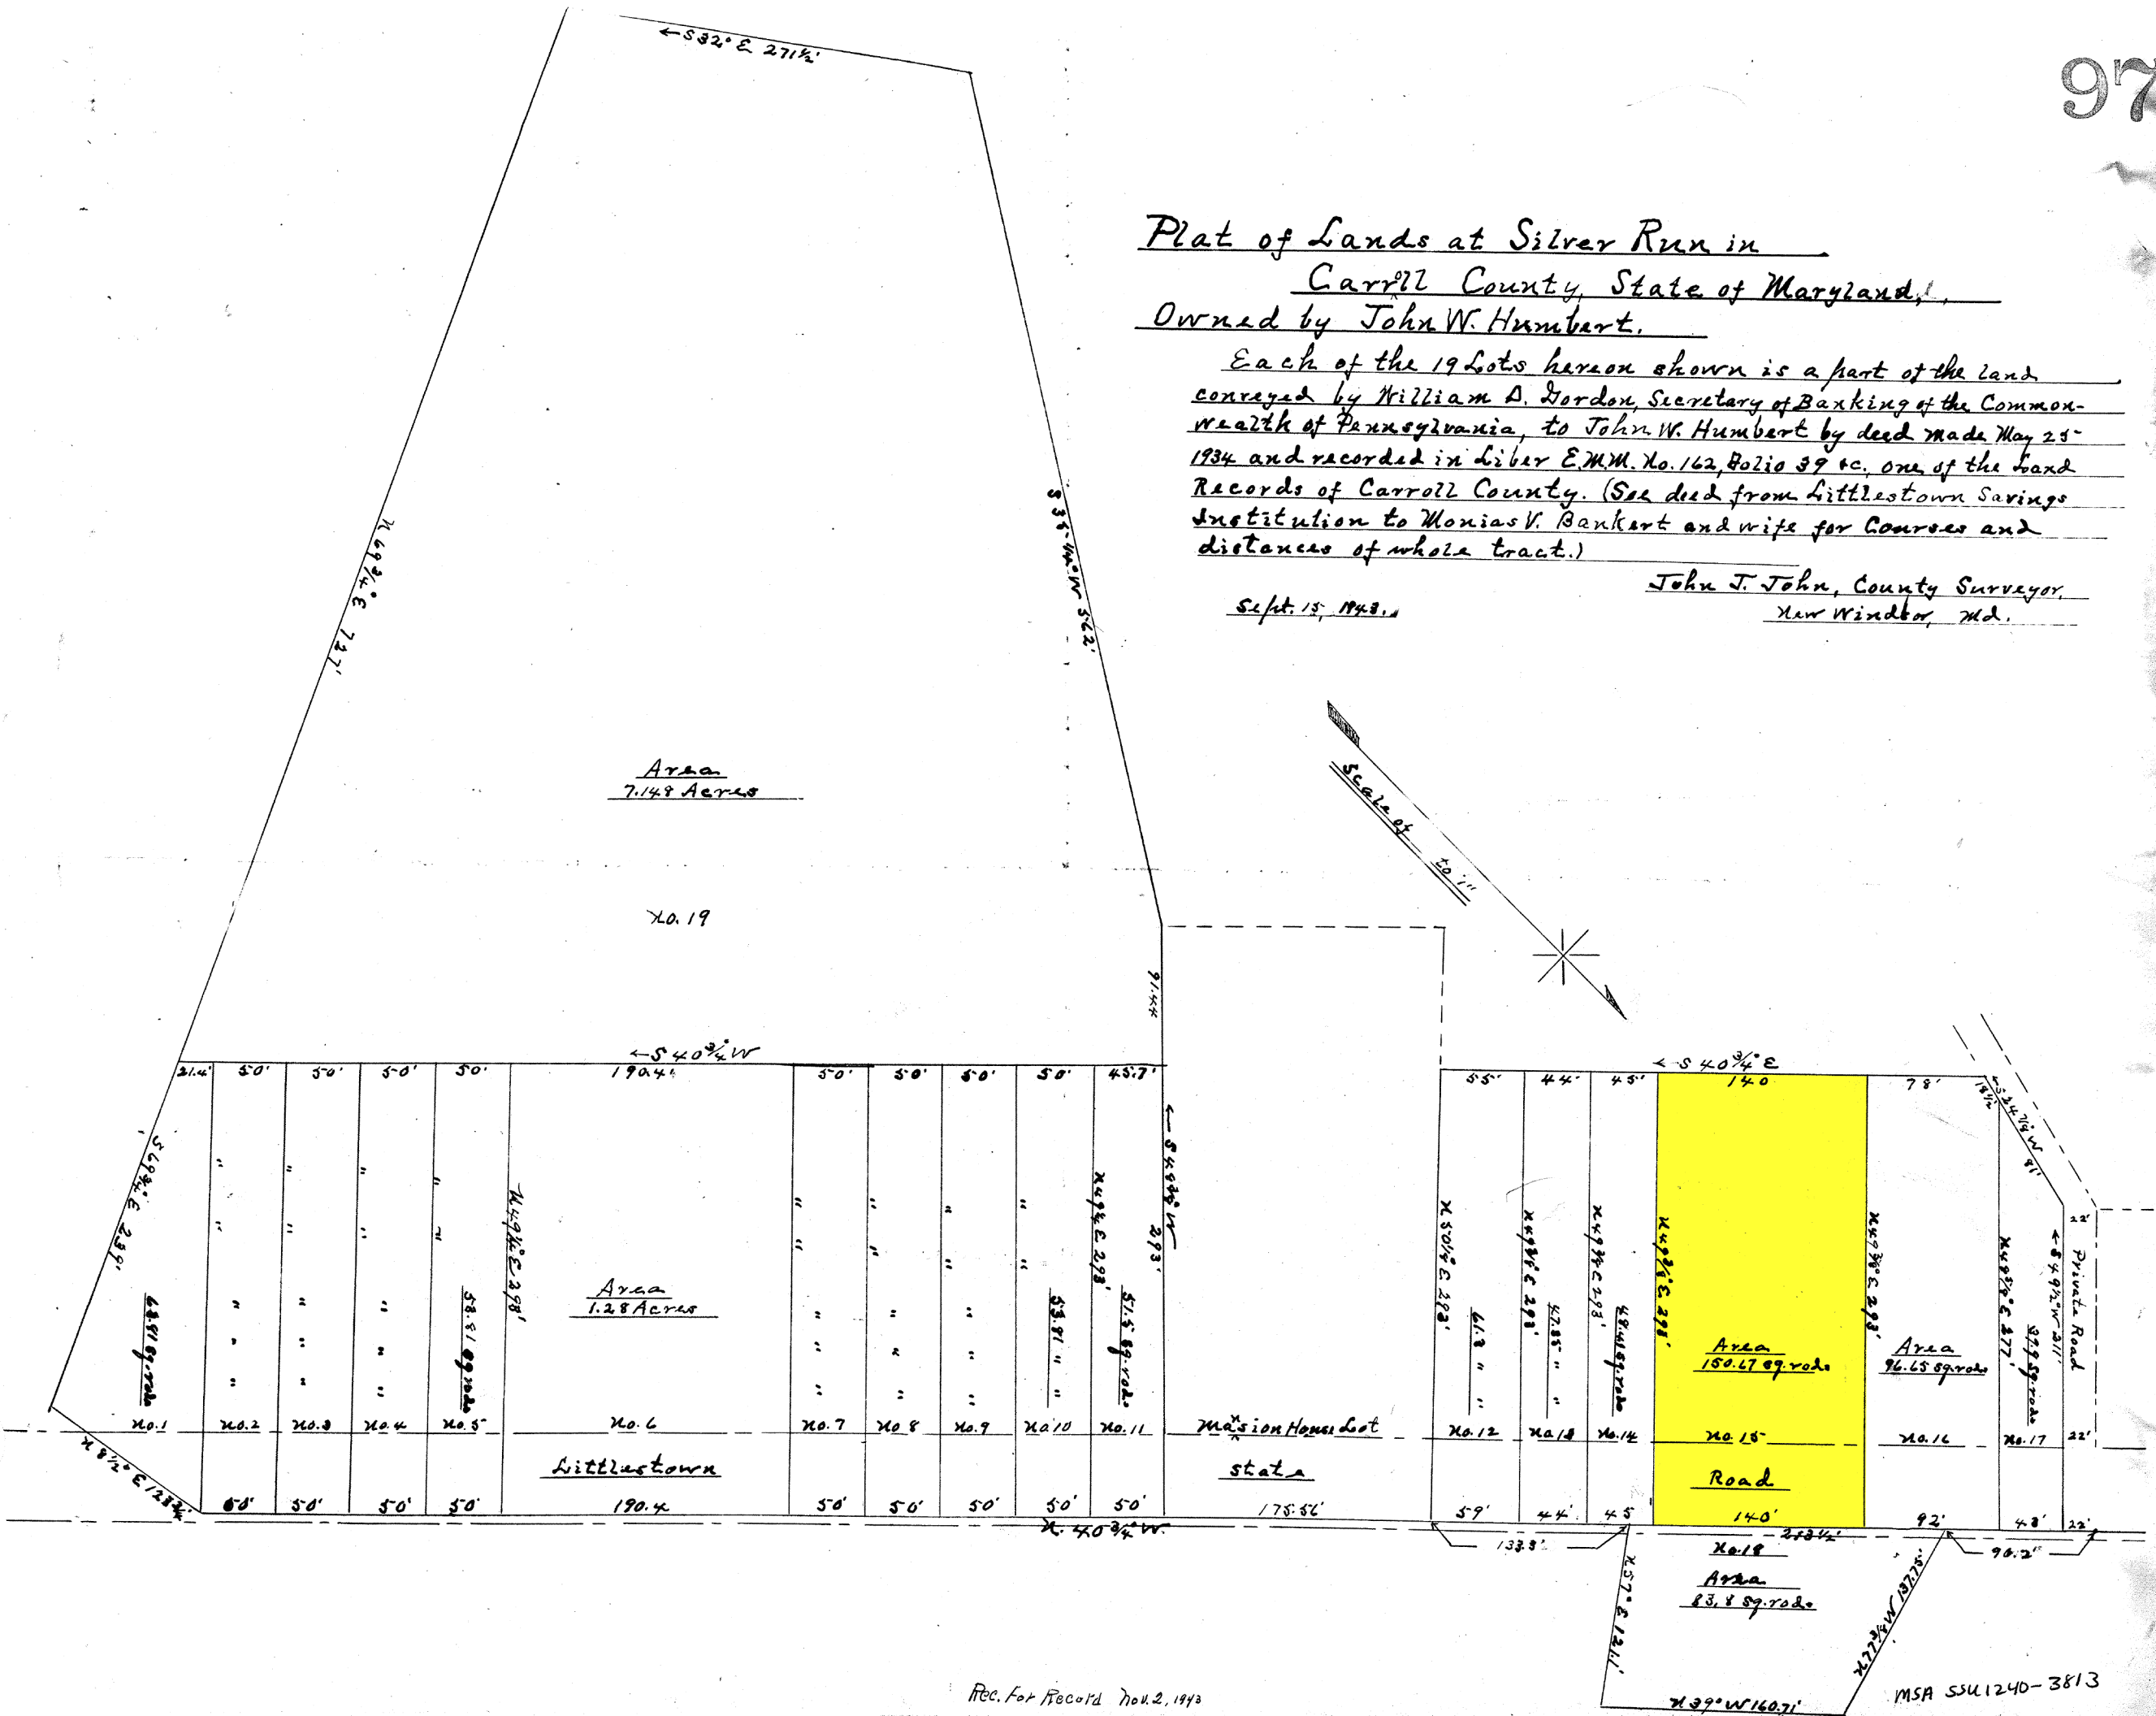

Rec. for Record Nov 2, 1943

MSA 55U1240-3813