


SEE SHEET-1

REVISIONS

LOTS 24Z, 46-56 & 73 PER DEED, C. 51192-057-058

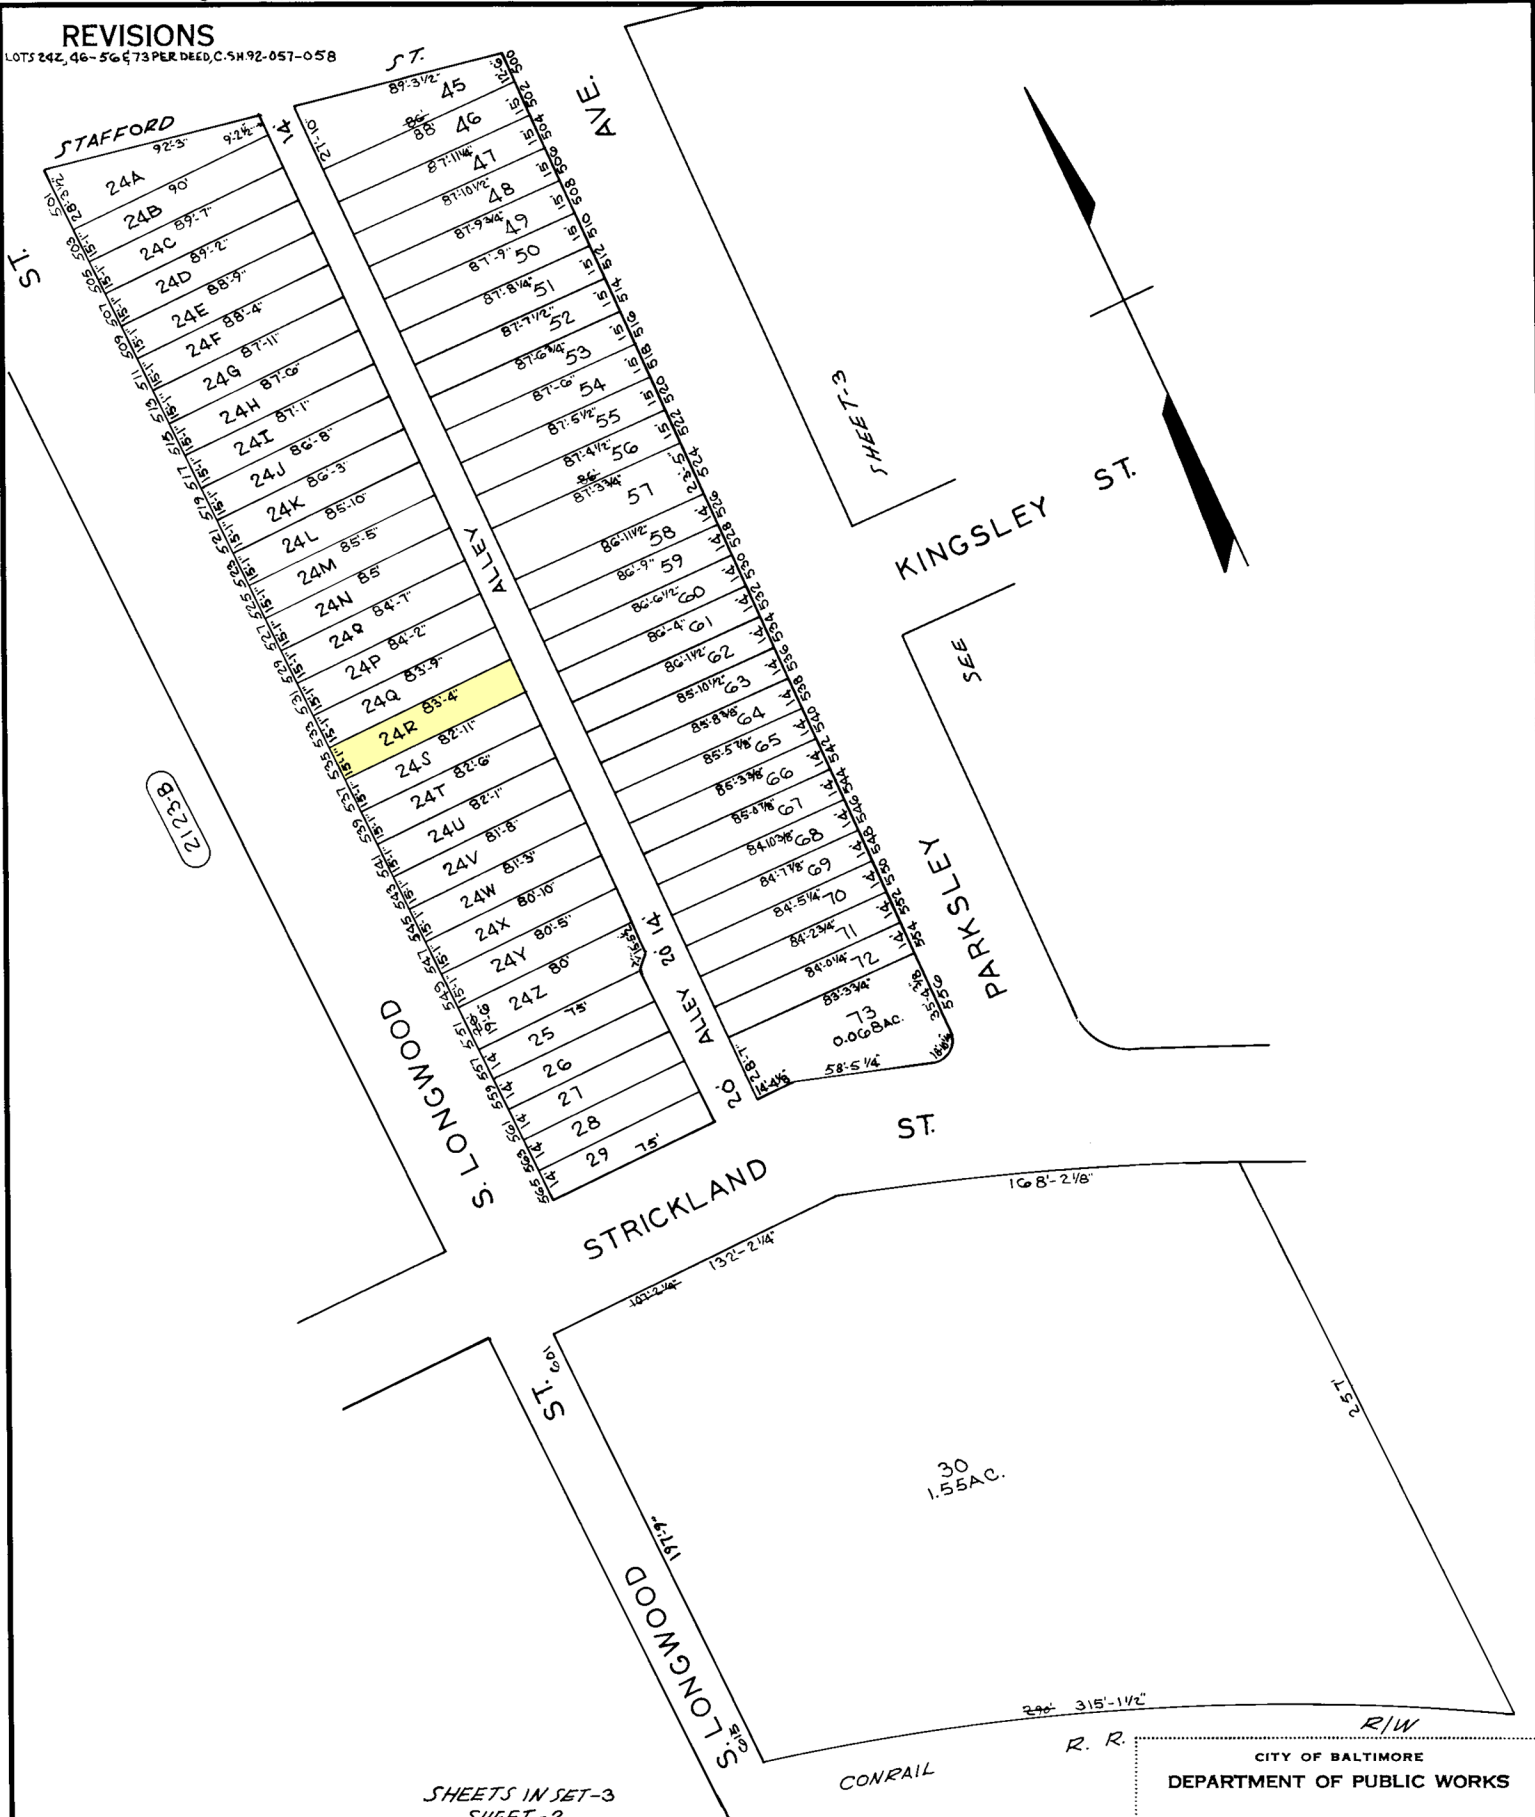

2123B

SHEETS IN SET-3
SHEET-2

TRACED BY P.G.
 LETTERED BY P.G.
 CHECKED BY _____

NOTICE
 THIS IS A REAL PROPERTY PLAT AS PROVIDED FOR UNDER ARTICLE 76(d) OF THE CITY CHARTER IT IS COMPILED FROM TITLE AND OTHER SOURCES AND IS NOT AN AUTHENTIC SURVEY.

CITY OF BALTIMORE
DEPARTMENT OF PUBLIC WORKS

PROPERTY LOCATION SECTION
 WARD 20 SECTION 5
 BLOCK 2131-B

SCALE 1" = 50' DATE OCT 1991