


REVISIONS

LOTS 2-6 & 90-94, 97, 89 DIM. CHANGED PER DEED C. SH. 9712
 LOT 5 PER DEED C. SH. 79-169
 LOT 92 DIV PER DEED C. SH. 80-359
 LOT 88 DIV PER DEED C. SH. 84-375
 LOT 85 DIV PER DEED C. SH. 87-017
 LOT 90 DIV PER DEED C. SH. 87-445
 LOTS 2 & 135 PER DEED C. SH. 88-330
 LOT 93 DIV PER DEED C. SH. 88-522

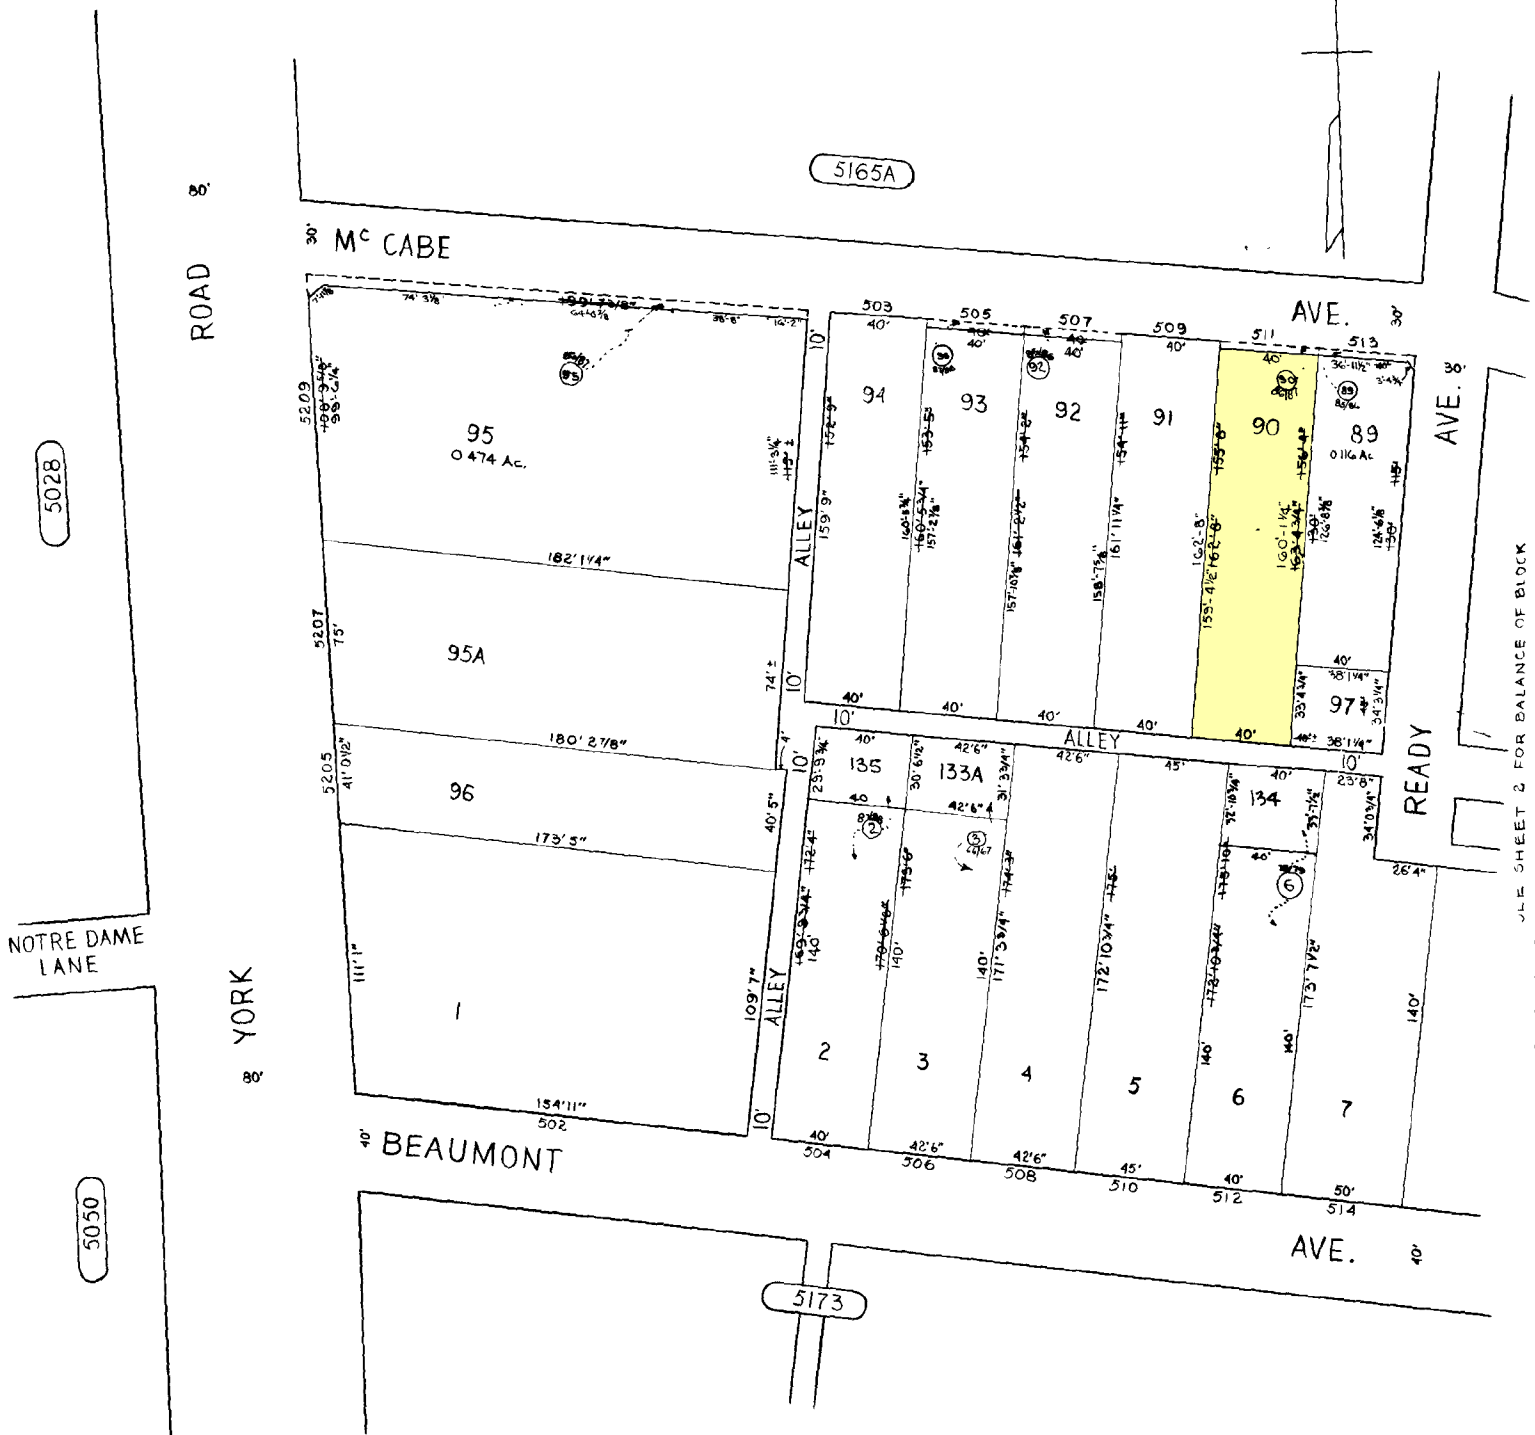

5028

NOTRE DAME LANE

5050

SEE SHEET 2 FOR BALANCE OF BLOCK

SHEETS IN SET-4
 SHEET NO 1

CITY OF BALTIMORE
 DEPARTMENT OF PUBLIC WORKS

PROPERTY LOCATION DIVISION
WARD 27 SECTION 49
BLOCK 5165

SCALE 1" = 50' DATE APRIL 1967

NOTICE

THIS IS A REAL PROPERTY PLAT AS PROVIDED FOR UNDER ARTICLE 76(d) OF THE CITY CHARTER IT IS COMPILED FROM TITLE AND OTHER SOURCES AND IS NOT AN AUTHENTIC SURVEY.

TRACED BY DON R GRIFFIN
 LETTERED BY D. R. G.
 CHECKED BY