


REVISIONS

LOTS 48 THRU 50 DIM CHANGE PER PLS. C.S.H. 85-0231,024
 LOTS 164,17 COL/SD P.E.E., O.O., C.S.H. 91-410

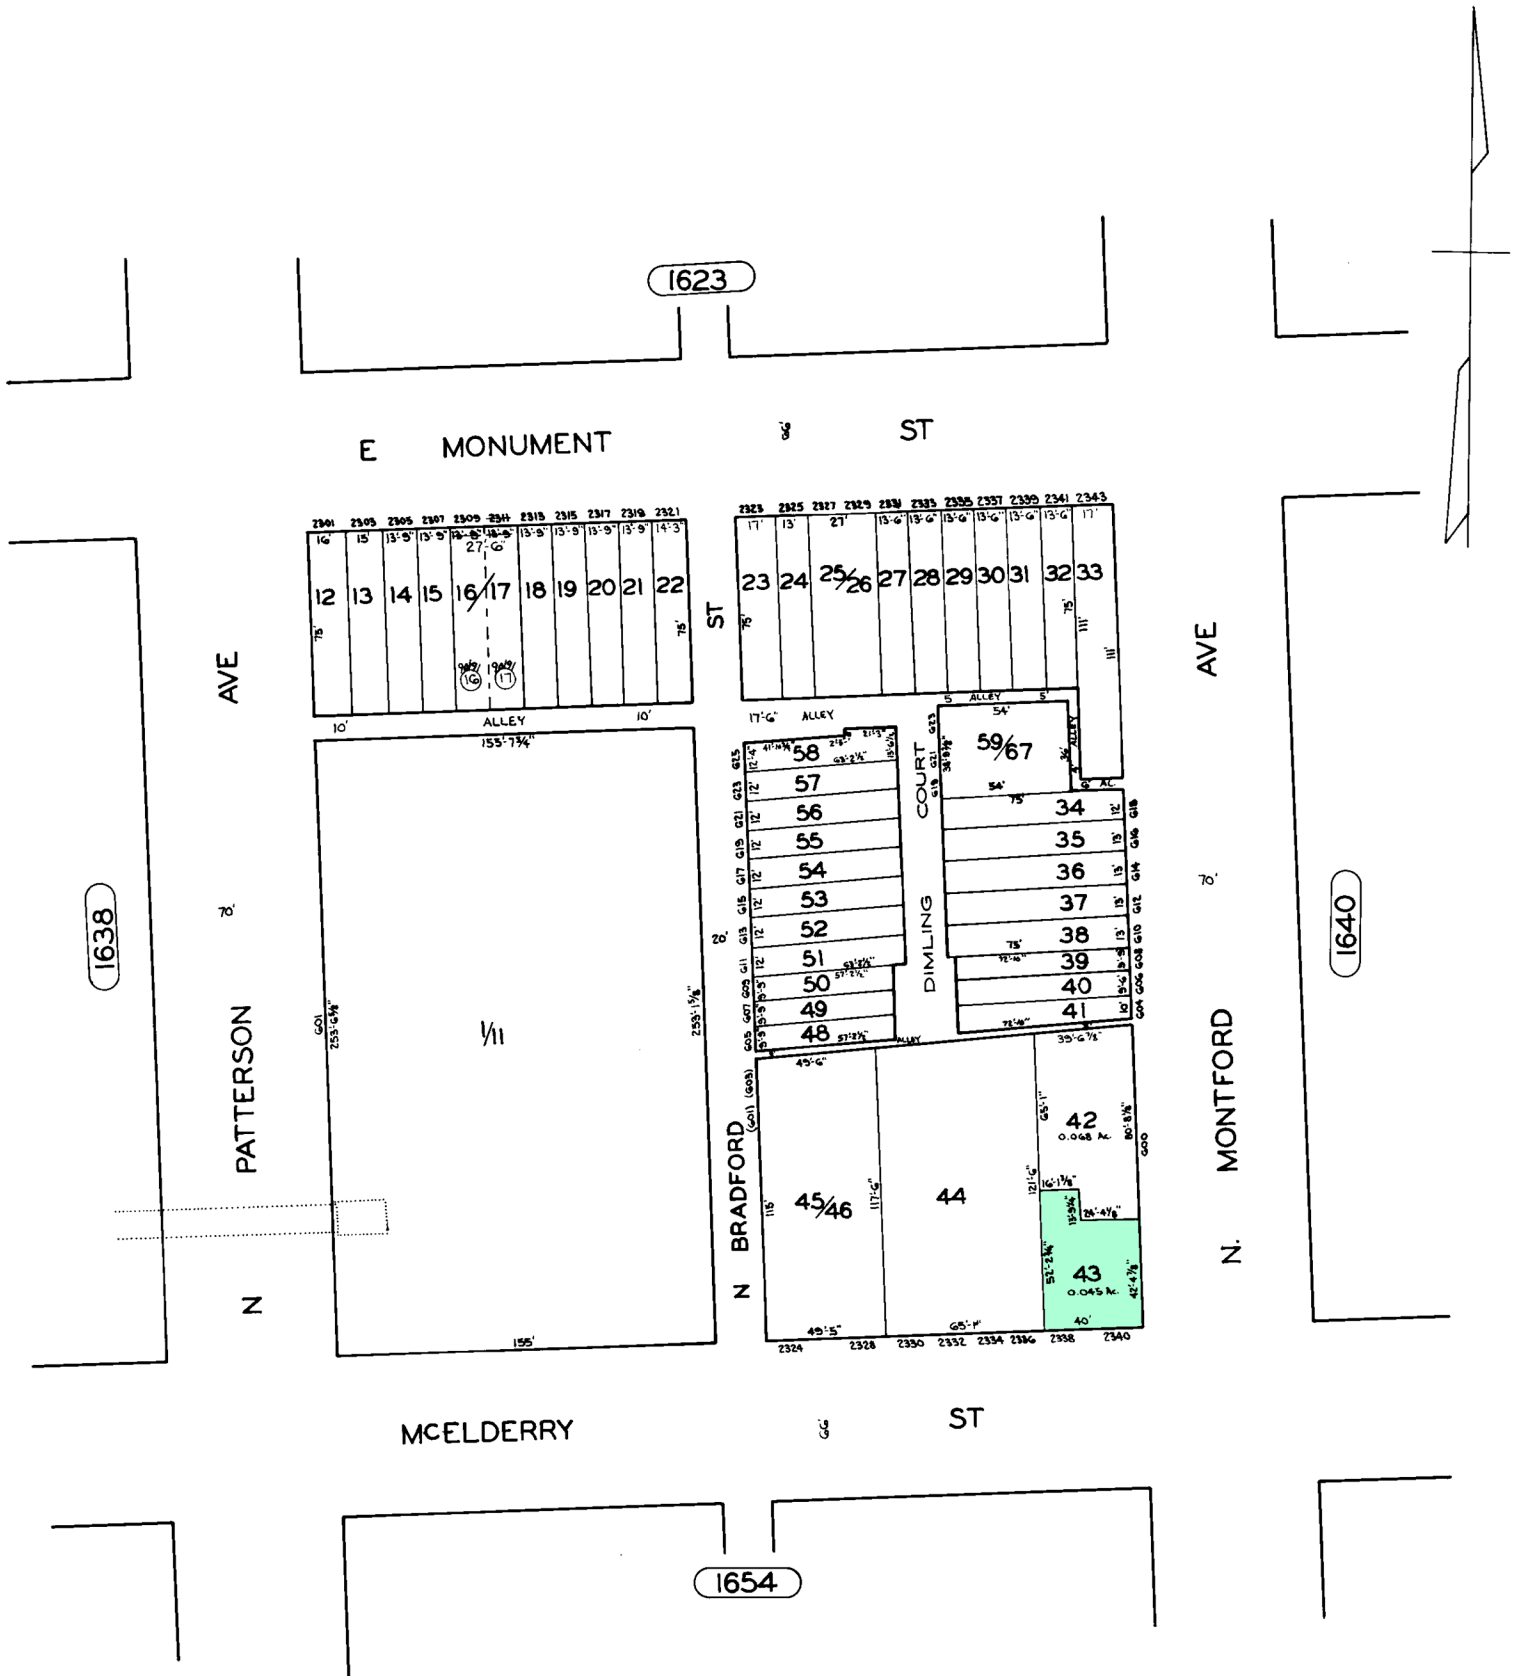

TRACED BY PIERRE M. FORD
 LETTERED BY PIERRE M. FORD
 CHECKED BY

NOTICE
 THIS IS A REAL PROPERTY PLAT AS PROVIDED FOR UNDER ARTICLE 76(d) OF THE CITY CHARTER IT IS COMPILED FROM TITLE AND OTHER SOURCES AND IS NOT AN AUTHENTIC SURVEY.

CITY OF BALTIMORE
 DEPARTMENT OF PUBLIC WORKS
 PROPERTY LOCATION DIVISION
 WARD **7** SECTION **15**
 BLOCK **1639**
 SCALE: 1" = 50'-0" DATE JULY 1985