


# REVISIONS

LOTS 1/2 & 56A PER FIELD & P.S. C.S. 3298.  
 Lot 56A Ass'd. in 12-4-3630B/32 Per Deed C.S. 3740  
 Lot 111 Divided Per App. 1951, C.S. 3911.  
 LOTS 85 & 86 CONSOLIDATED PER LETTER & APP. C. SH. 3008  
 LOTS 27 & 28 CONS'D. PER APP. C. SH. 9167.  
 LOTS 108-110 CONS'D. PER D.O.C. SH. 9666  
 LOTS 112 & 112A COR. PER R.L. 6; C.S.

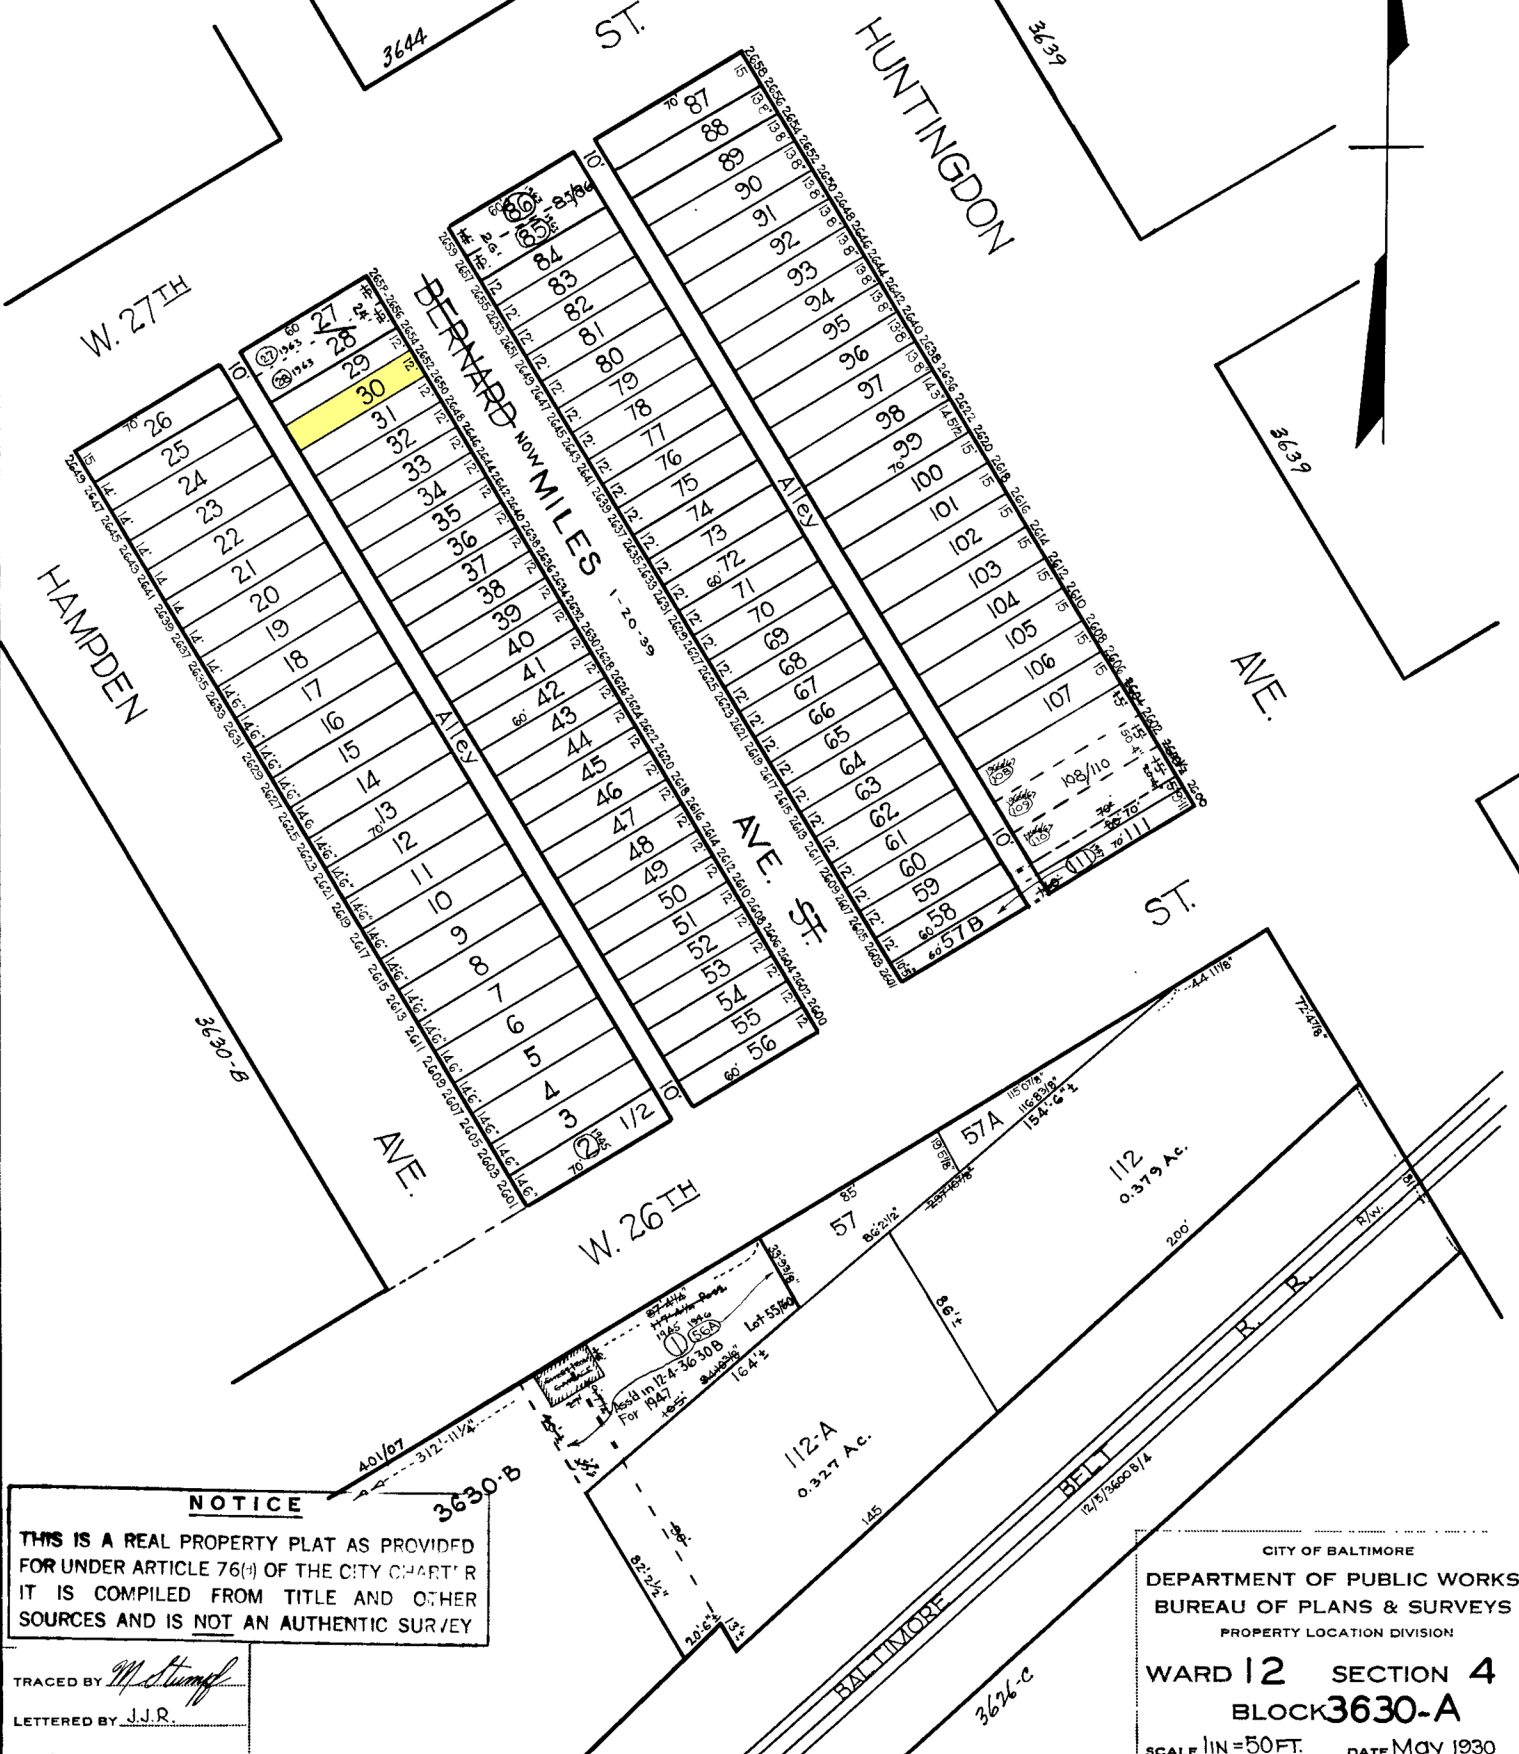

**NOTICE**  
 THIS IS A REAL PROPERTY PLAT AS PROVIDED FOR UNDER ARTICLE 76(4) OF THE CITY CHARTER. IT IS COMPILED FROM TITLE AND OTHER SOURCES AND IS NOT AN AUTHENTIC SURVEY

TRACED BY *M. Stumpf*  
 LETTERED BY J.J.R.  
 CHECKED BY .....

CITY OF BALTIMORE  
 DEPARTMENT OF PUBLIC WORKS  
 BUREAU OF PLANS & SURVEYS  
 PROPERTY LOCATION DIVISION  
**WARD 12 SECTION 4**  
**BLOCK 3630-A**  
 SCALE 1" = 50 FT. DATE May 1930