


REVISIONS

LOTS 16 & 18/19 PER DEED; C. SH 851

LOT 23 No. No. Per Field C. SH 70-278

LOTS 16 & 18/19 CONS'D & DIV. PER. DEEDS C. SH 70-048

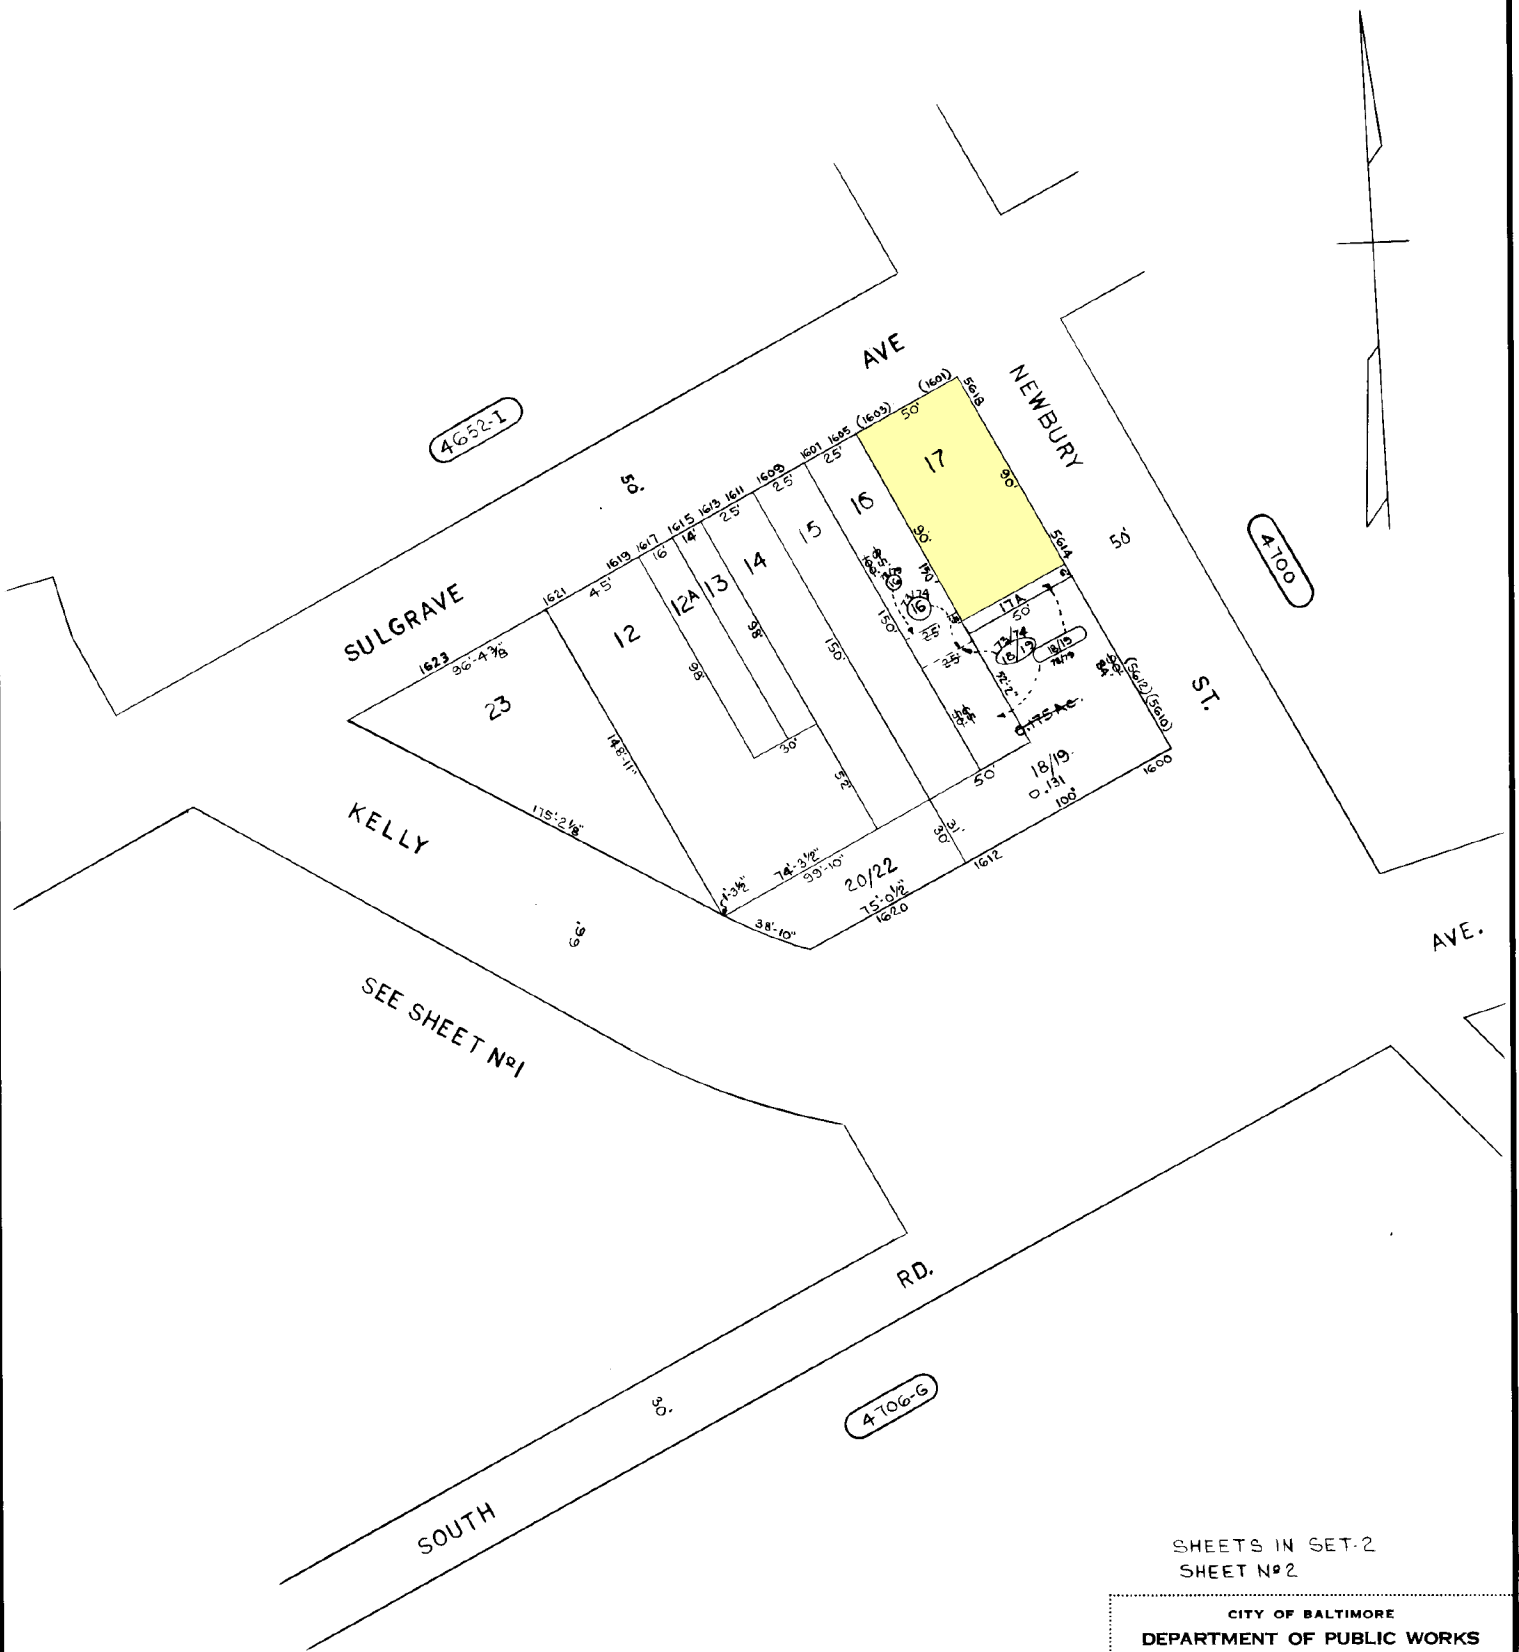

4652-1

4700

4700-G

SEE SHEET N^o 1

SHEETS IN SET 2
SHEET N^o 2

CITY OF BALTIMORE
DEPARTMENT OF PUBLIC WORKS

PROPERTY LOCATION DIVISION
WARD 27 SECTION 17
BLOCK 4700-A

SCALE: 1"=50' DATE: NOV. 1973

NOTICE

THIS IS A REAL PROPERTY PLAT AS PROVIDED FOR UNDER ARTICLE 76(d) OF THE CITY CHARTER IT IS COMPILED FROM TITLE AND OTHER SOURCES AND IS NOT AN AUTHENTIC SURVEY.

TRACED BY: D.B.G.
LETTERED BY: D.B.G.
CHECKED BY: _____