


REVISIONS

Lot 35 Ho. No. Change Per App. C. Sh. 6916 A
 Lots 34 & 35 Per App. C. Sh. 6917
 Lot 34/35 Div Per Deed C. Sh. 8258
 Lot 32 DIM. CH. PER FIELD SHEET C. SH. 8337A
 LOTS 34 & 35 PER DEED, C. SH. 8298
 LOTS 32, 33, 34 CONSID. PER DEED & FIELD CH. SH. 83-258

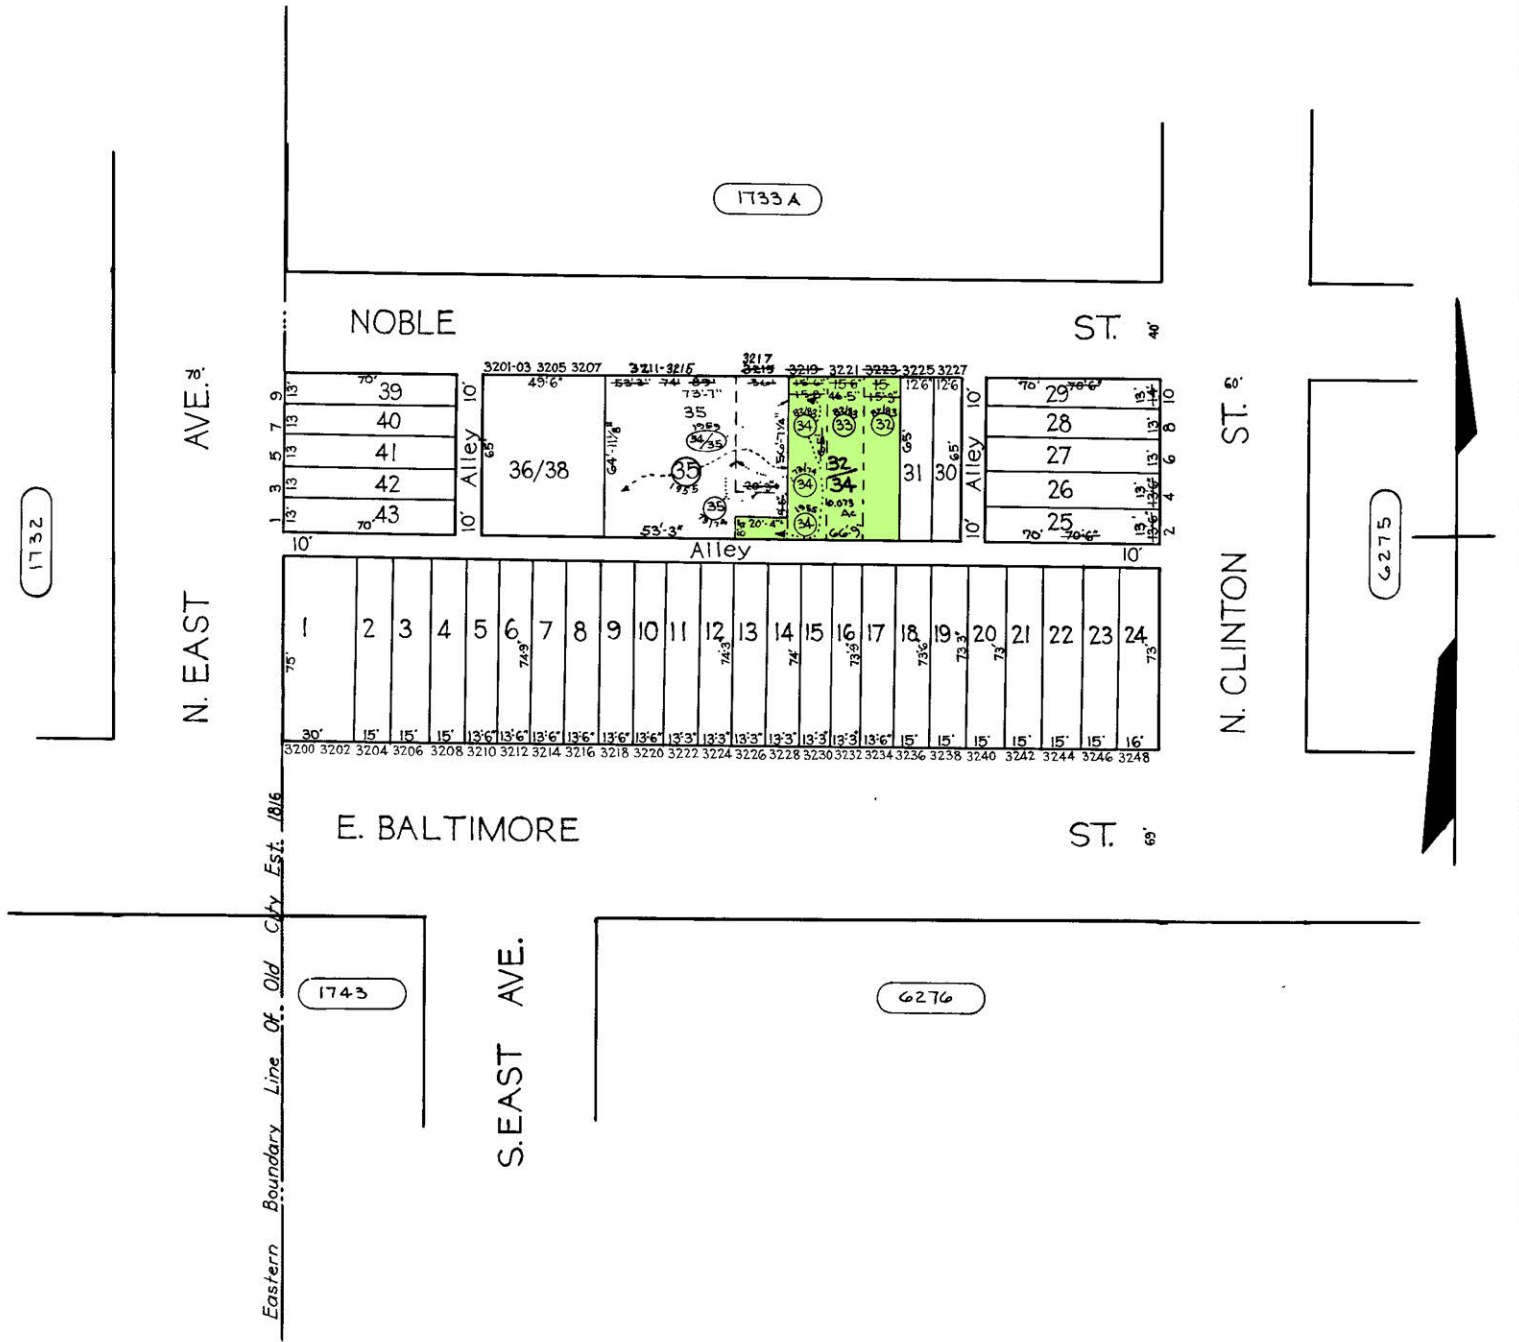

NOTICE
 THIS IS A REAL PROPERTY PLAT AS PROVIDED FOR UNDER ARTICLE 76(4) OF THE CITY CHARTER. IT IS COMPILED FROM TITLE AND OTHER SOURCES AND IS NOT AN AUTHENTIC SURVEY

1733
 CITY OF BALTIMORE
 DEPARTMENT OF PUBLIC WORKS
 BUREAU OF PLANS & SURVEYS
 PROPERTY LOCATION DIVISION
 WARD 26 SECTION 14
 BLOCK 1733
 SCALE 1/4" = 50 FT. DATE April 1931

TRACED BY *J.B. M.*
 LETTERED BY J.J.R.
 CHECKED BY _____

NOTE ÷ BLOCK 26-14-2 FOR 1941