


REVISIONS

Block Changed Per B of A & P.S.C. Sh. 2938

LOTS 11, 35 THRU 39 DIM. CHANGED PER DEED & PLS C. SH 87-188

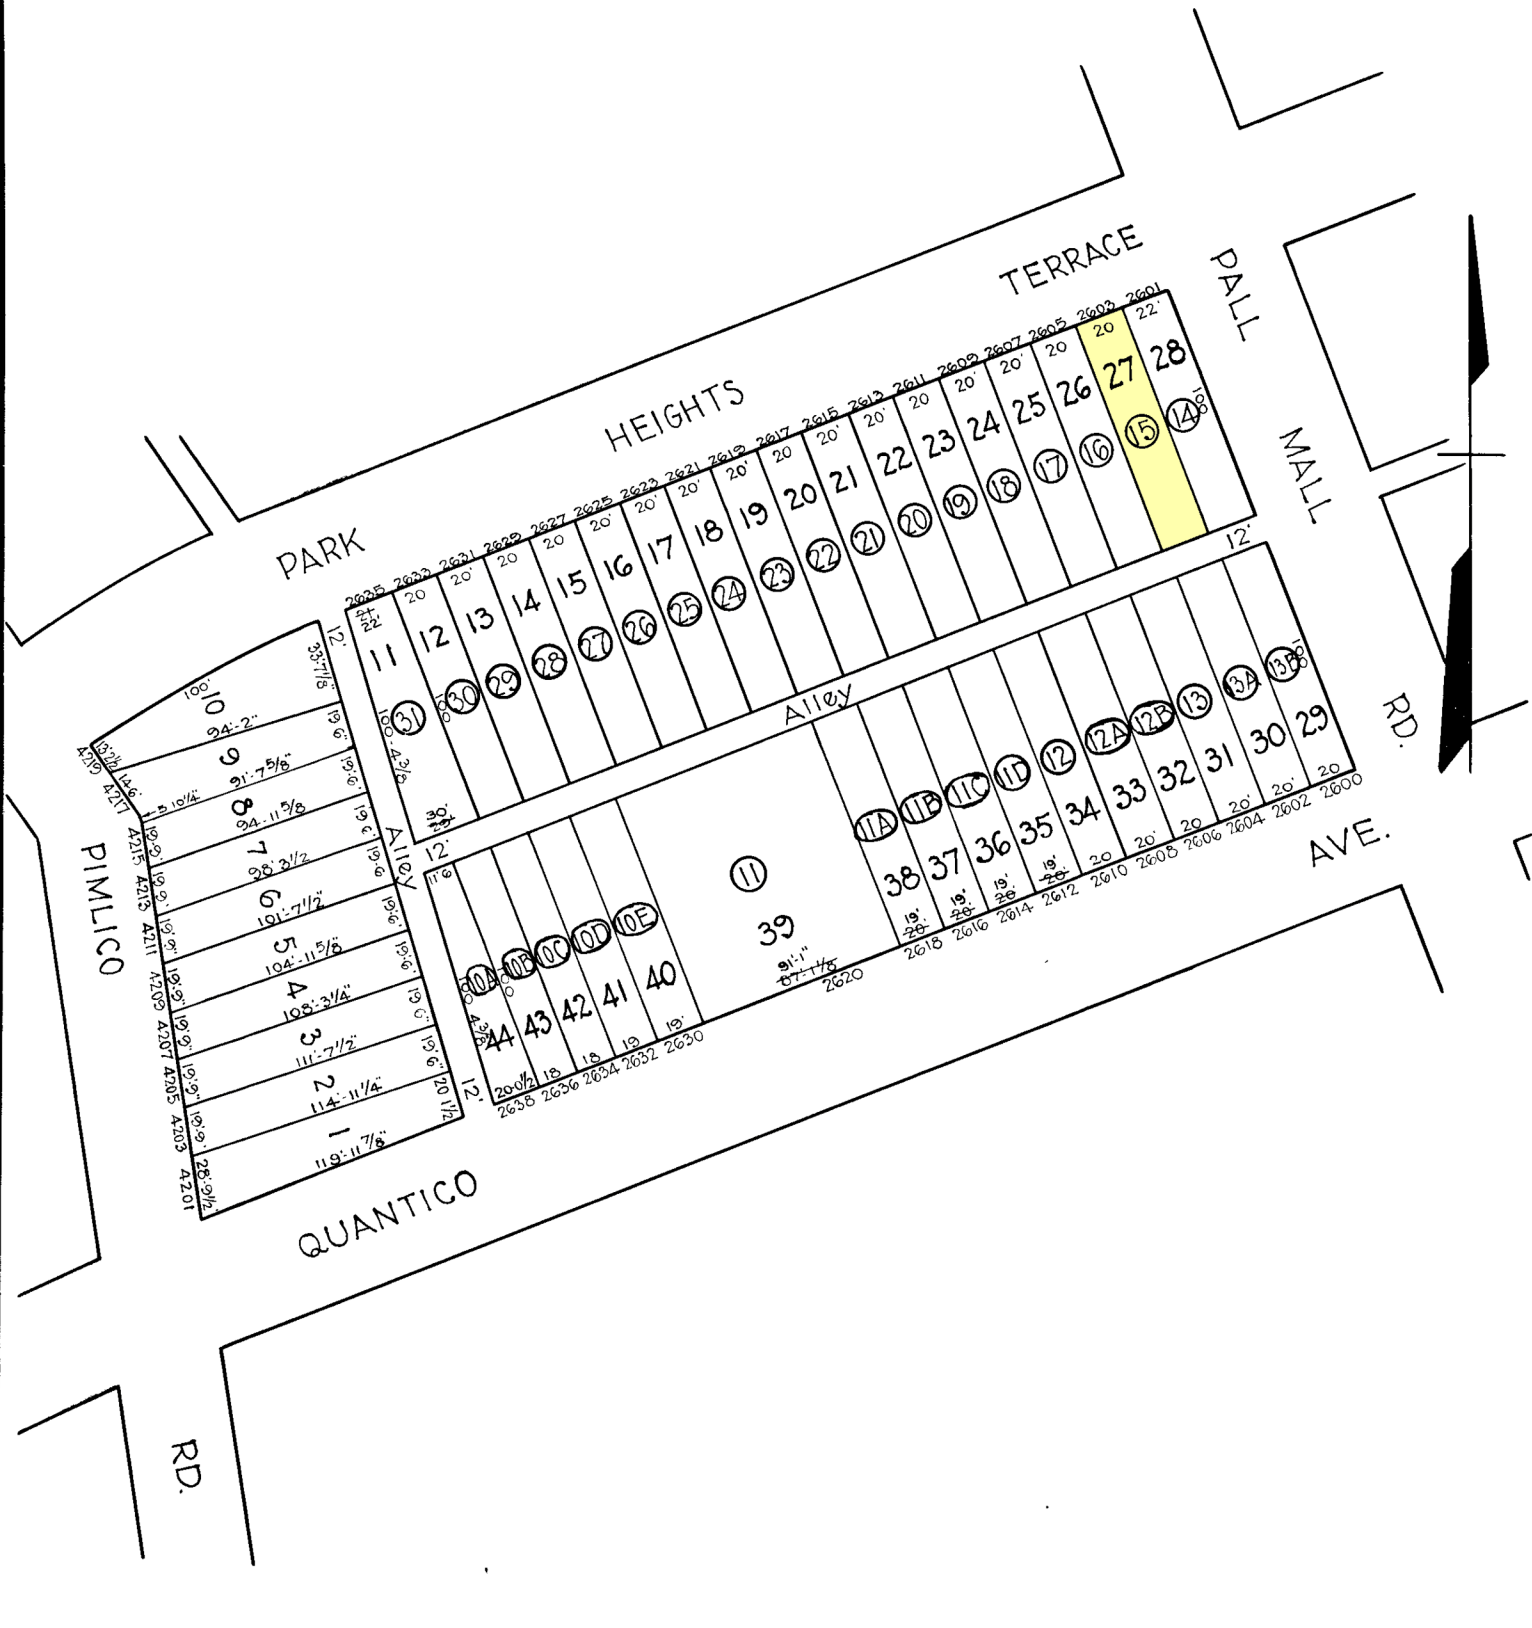

**NOTICE**  
 THIS IS A REAL PROPERTY PLAT AS PROVIDED FOR UNDER ARTICLE 76(f) OF THE CITY CHARTER IT IS COMPILED FROM TITLE AND OTHER SOURCES AND IS NOT AN AUTHENTIC SURVEY

CITY OF BALTIMORE  
 DEPARTMENT OF PUBLIC WORKS  
 BUREAU OF PLANS & SURVEYS  
 PROPERTY LOCATION DIVISION  
 WARD 15 SECTION 34  
 BLOCK 3347-E  
 SCALE 1"=50.0' DATE Feb 1930

TRACED BY L.S. Bell  
 LETTERED BY W.M.L.  
 CHECKED BY

NOTE:  
 10A LOT N<sup>o</sup> BLOCK 15-19-3347-E FOR 1943.