


REVISIONS (FOR LOTS ON THIS SHEET ONLY)

LOTS 1, 2, 2A, 13, 14, 15-18, 64-70A CORR. PER DEEDS
CH. 54'S. 83-245 THRU 83-247

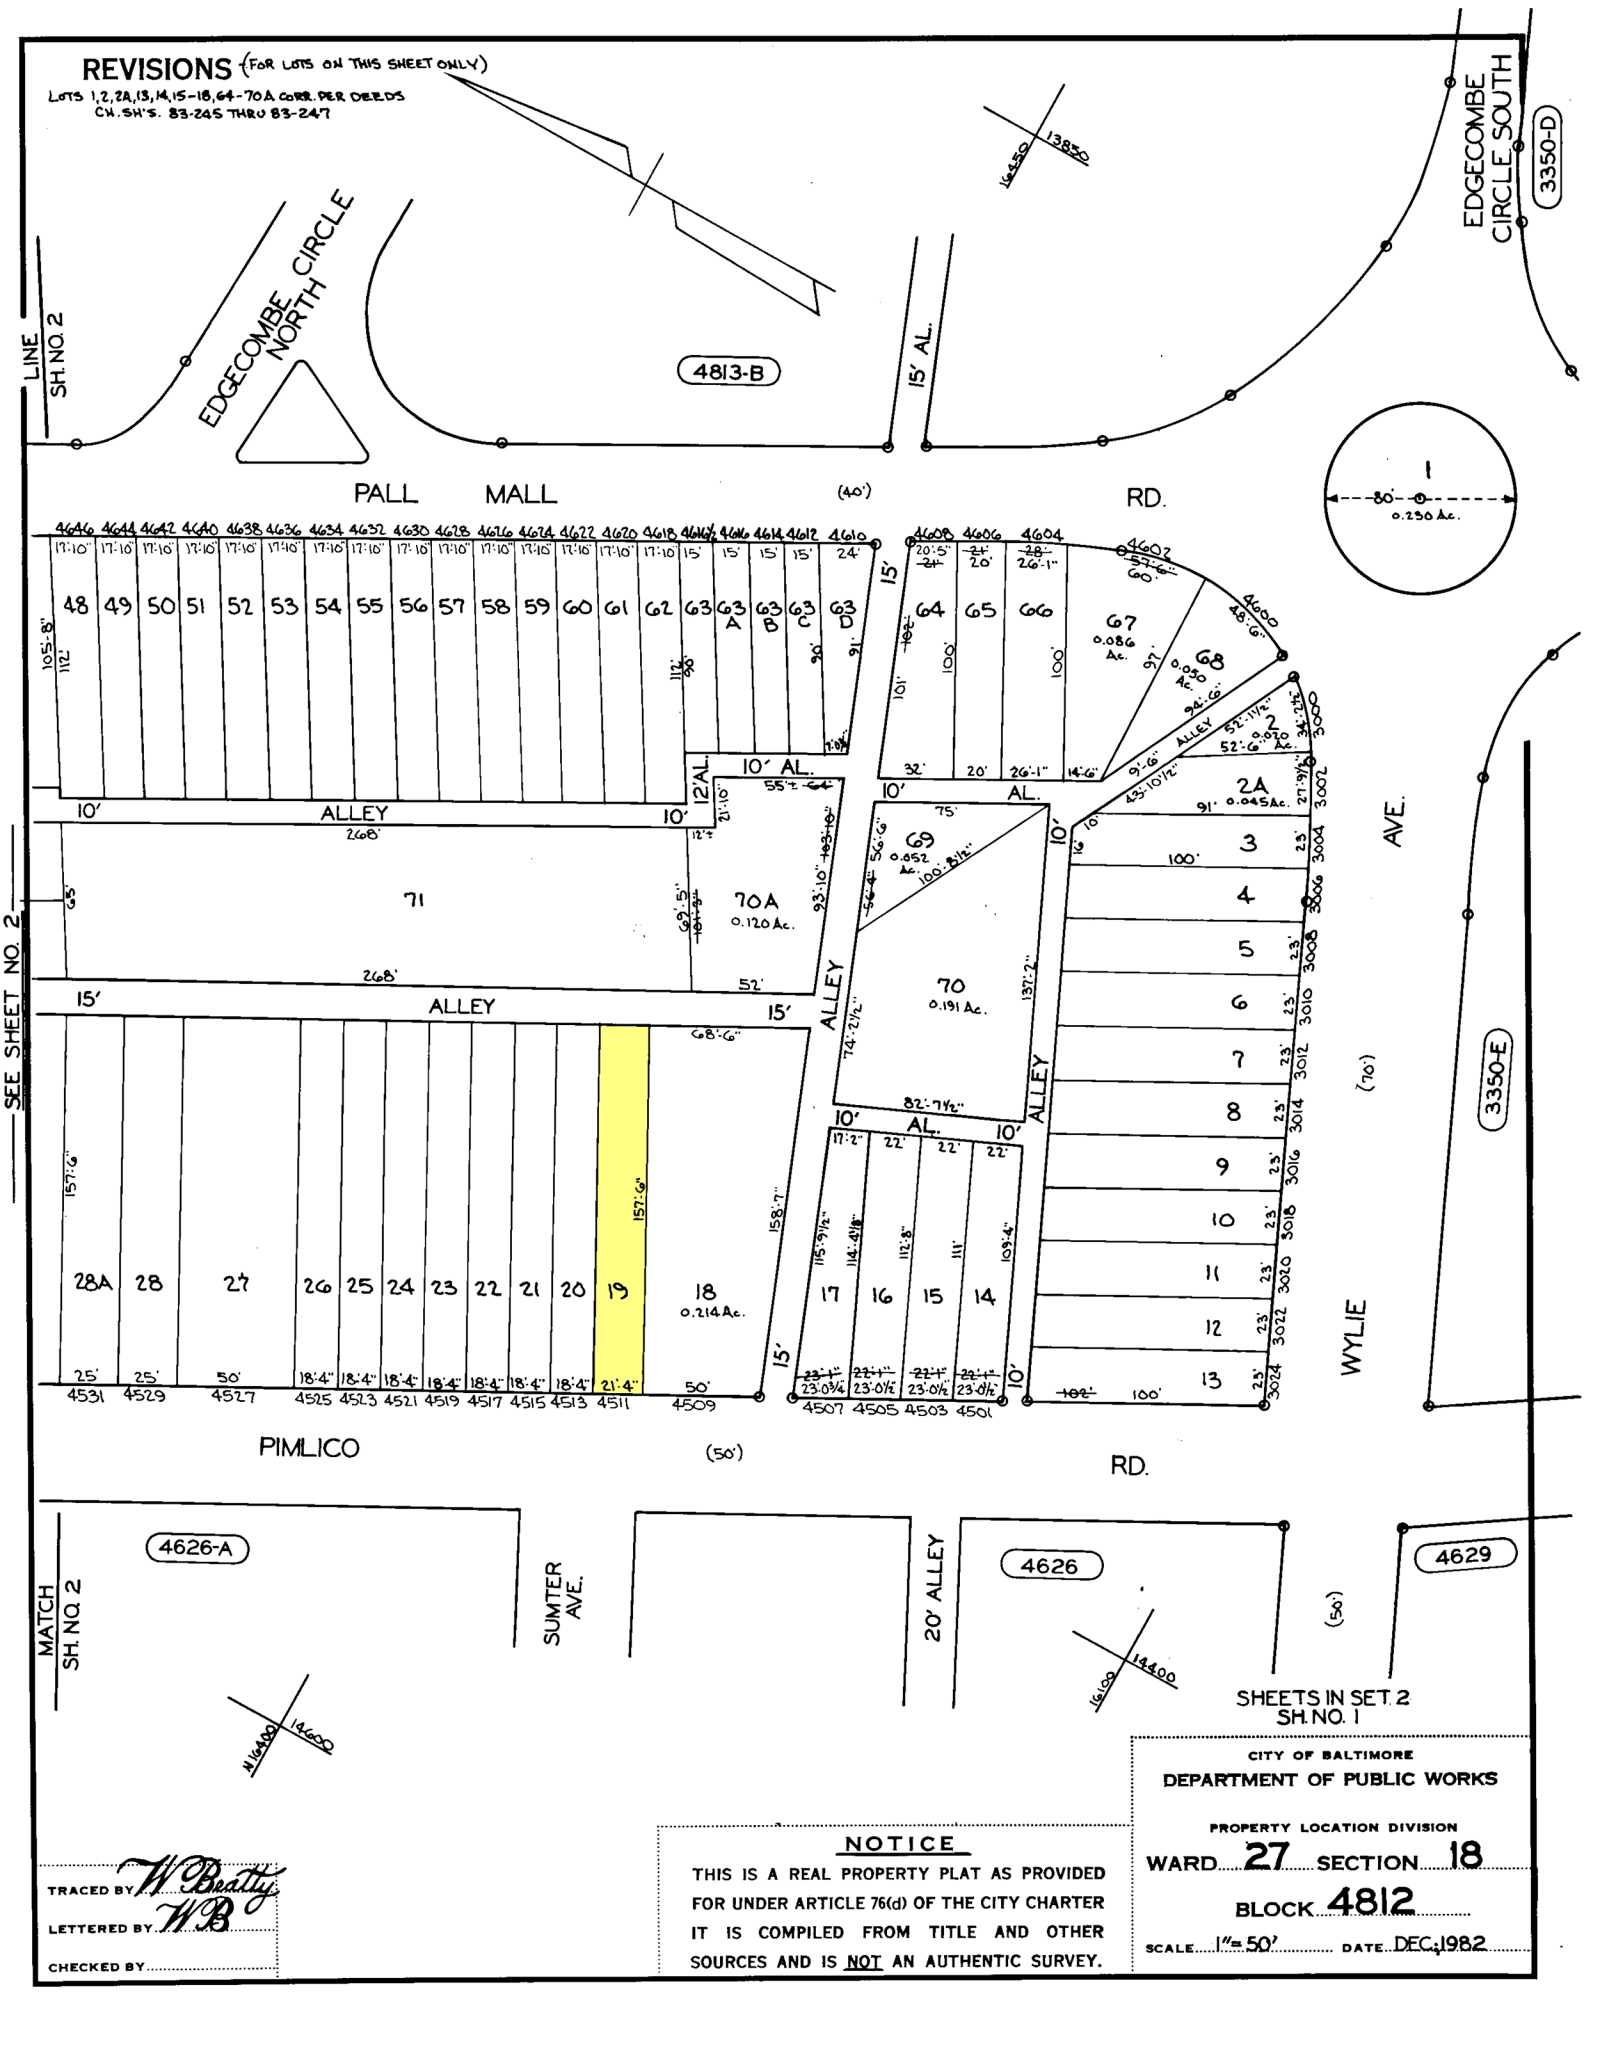

SEE SHEET NO. 2

MATCH SH. NO. 2

TRACED BY *W. Bratty*
LETTERED BY *W.B.*
CHECKED BY _____

NOTICE
THIS IS A REAL PROPERTY PLAT AS PROVIDED FOR UNDER ARTICLE 76(d) OF THE CITY CHARTER IT IS COMPILED FROM TITLE AND OTHER SOURCES AND IS NOT AN AUTHENTIC SURVEY.

CITY OF BALTIMORE
DEPARTMENT OF PUBLIC WORKS
PROPERTY LOCATION DIVISION
WARD **27** SECTION **18**
BLOCK **4812**
SCALE: 1" = 50' DATE: DEC. 1982

SHEETS IN SET 2
SH. NO. 1