


REVISIONS

LOT 16 DIV PER DEED CSM 85-364-274

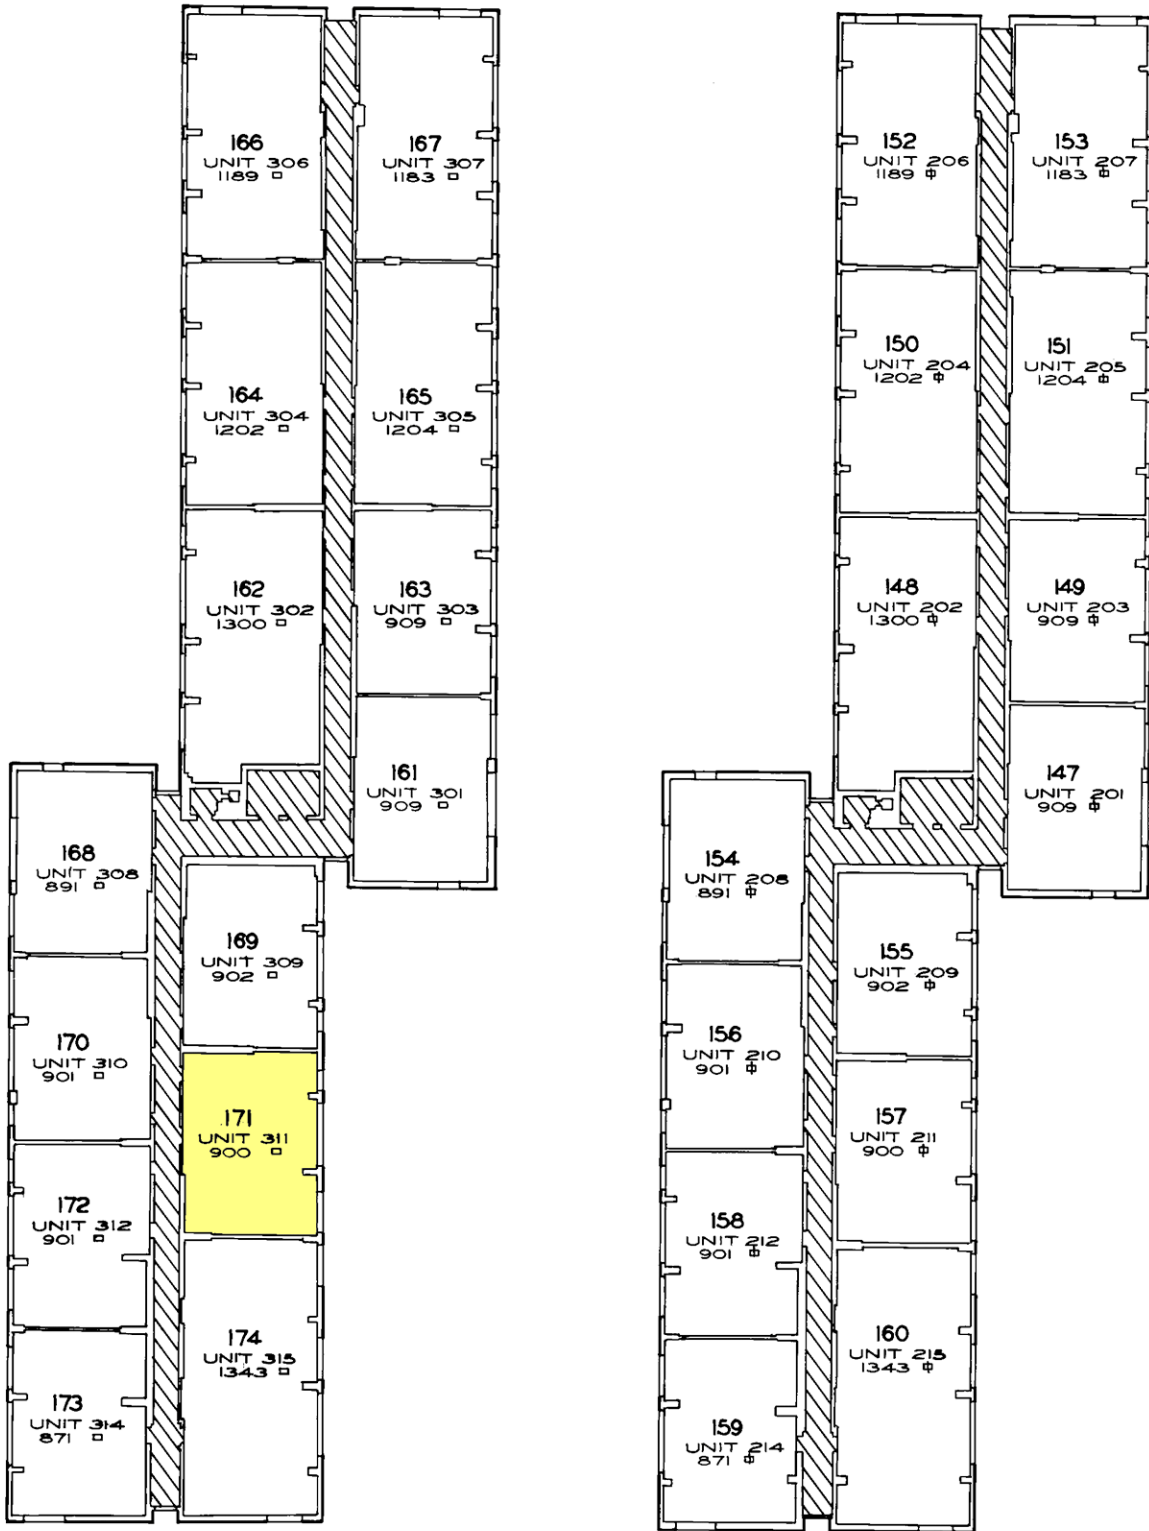

THIRD FLOOR

SECOND FLOOR SHEETS IN SET 10 SHEET N° 8

ROLAND HEIGHTS CONDOMINIUM

4401 ROLAND AVENUE

NOTICE

THIS IS A REAL PROPERTY PLAT AS PROVIDED FOR UNDER ARTICLE 76(d) OF THE CITY CHARTER IT IS COMPILED FROM TITLE AND OTHER SOURCES AND IS NOT AN AUTHENTIC SURVEY.

CITY OF BALTIMORE
DEPARTMENT OF PUBLIC WORKS

PROPERTY LOCATION DIVISION
WARD **27** SECTION **13**
BLOCK **4960-A**

SCALE: N° SCALE DATE: APRIL 1988

TRACED BY PIERRE M. FORD

LETTERED BY PIERRE M. FORD

CHECKED BY