


REVISIONS

LOTS 94 TO 172, SECT CHANGED PER P.L.D.C.S.N. 8064

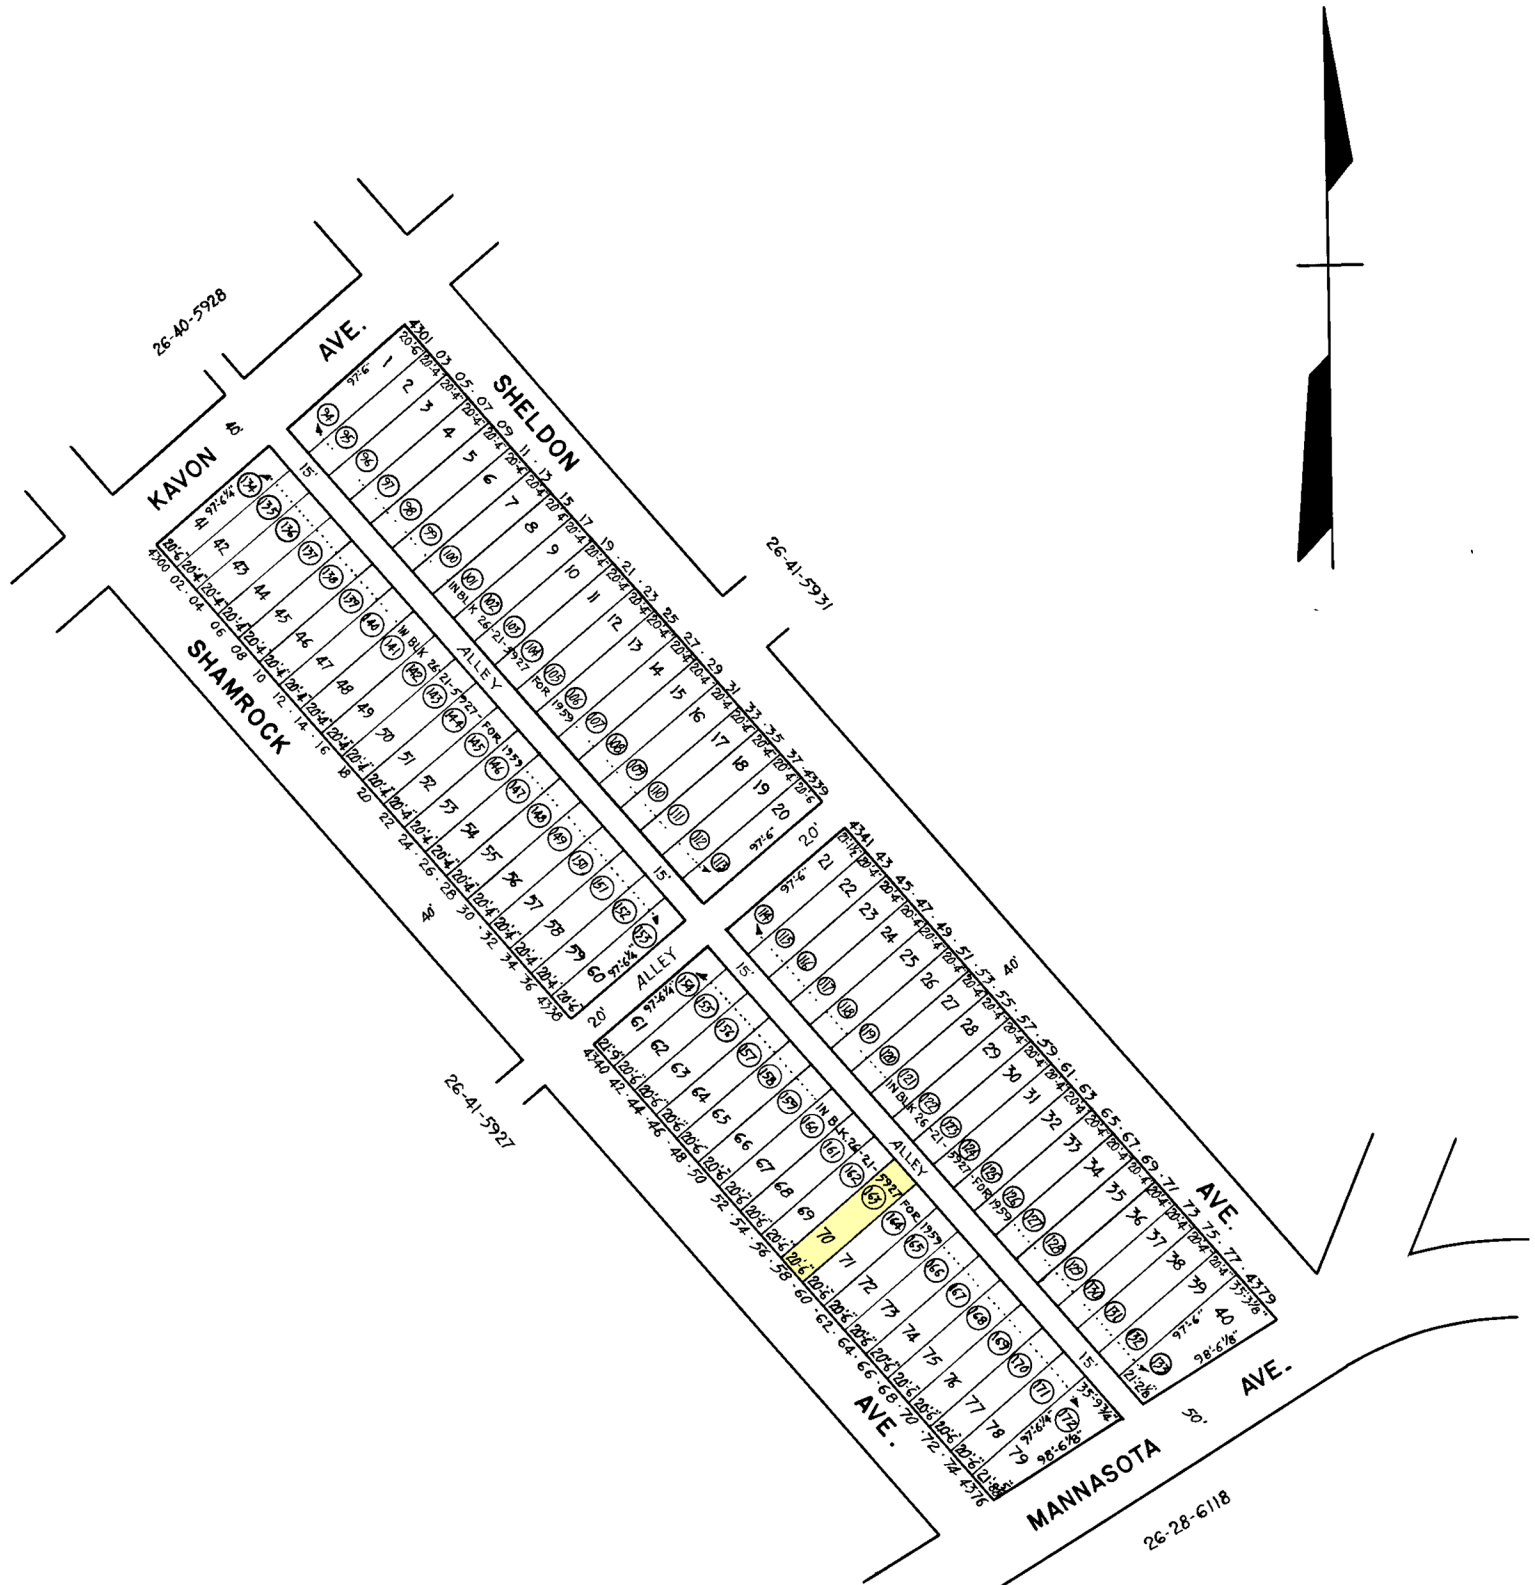

NOTICE

THIS IS A REAL PROPERTY PLAT AS PROVIDED FOR UNDER ARTICLE 21 AND 22 OF THE CHARTER. IT IS COMPILED FROM TITLES AND OTHER SOURCES AND IS NOT AN AUTHENTIC SURVEY.

NOTE - BLOCK 26-21-5927 FOR 1959

CITY OF BALTIMORE
DEPARTMENT OF PUBLIC WORKS
BUREAU OF SURVEYS
PROPERTY LOCATION DIVISION

WARD **26** SECTION **41**
BLOCK **5929**

SCALE 1" = 80' DATE DEC. 1958

TRACED BY *S.P. Pasnee*

LETTERED BY *S.P. Pasnee*

CHECKED BY