
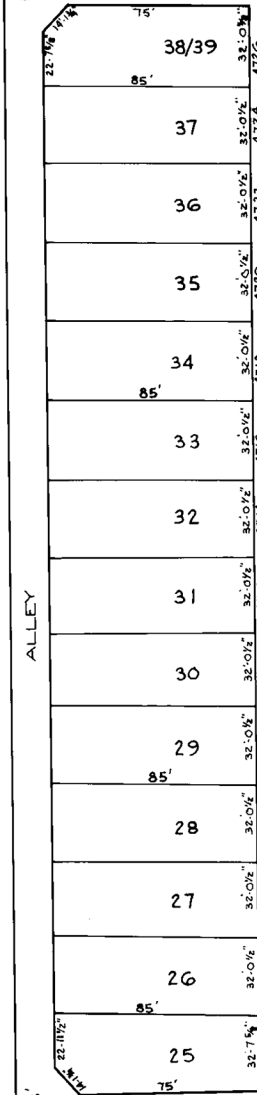


REVISIONS

BLK PLAT REDRAWN
 LOT 2 PER P.L.S. CH-SH. 77-042
 LOTS 75, 87, 88, 89, 102, 103, 116 COR. PER DEED & SUB-DIV.; C.S.H. 87-245.


(5854-B)

SOUTHERN

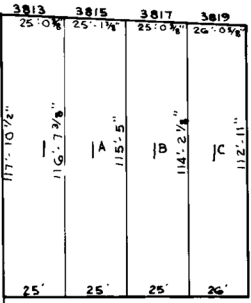


AVE.

50'

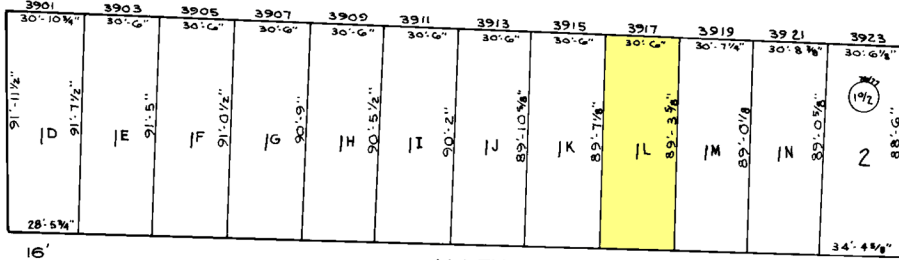

AVE.


AVE.

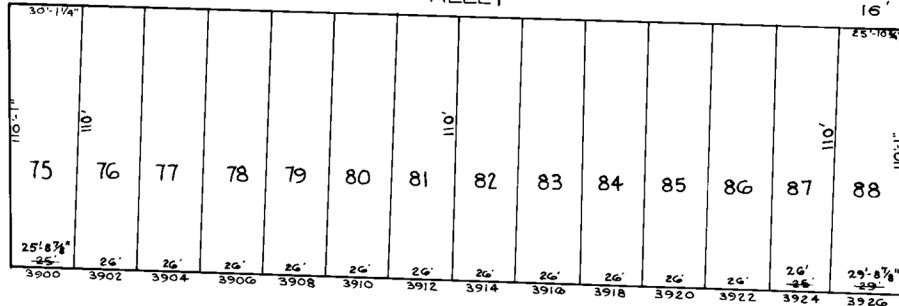

WILKE

AVE


50'

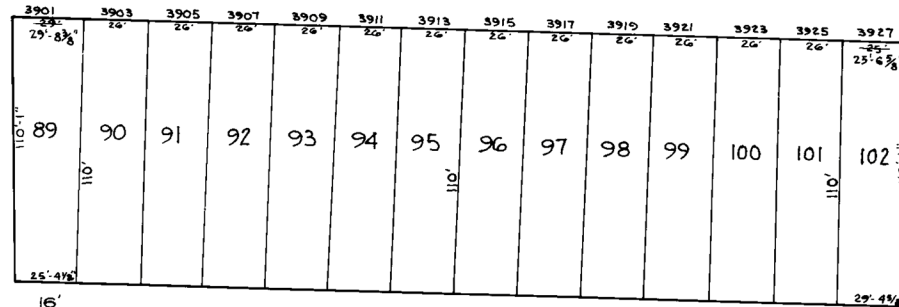

MARX

AVE.

50'

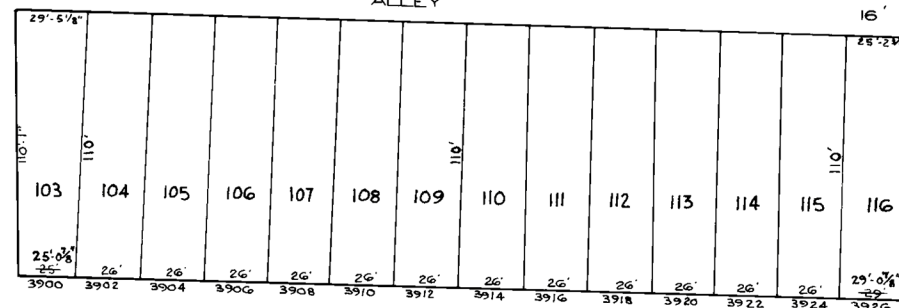

50'

LUERSEN

SEE SHEET NO. 1

SHEETS IN SET 4
 SHEET NO. 2

NOTICE

THIS IS A REAL PROPERTY PLAT AS PROVIDED FOR UNDER ARTICLE 76(d) OF THE CITY CHARTER IT IS COMPILED FROM TITLE AND OTHER SOURCES AND IS NOT AN AUTHENTIC SURVEY.

CITY OF BALTIMORE
 DEPARTMENT OF PUBLIC WORKS

PROPERTY LOCATION DIVISION

WARD **27** SECTION **1**

BLOCK **5864.0**

SCALE: 1" = 50' DATE: OCT., 1976

TRACED BY: PLOCKLEAR

LETTERED BY: PLOCKLEAR

CHECKED BY:

SEE SHEET NO. 3

EUGENE