


REVISIONS

LOT 4 PER DEED C. 54.1226
 LOTS 5 & 6 CORR PER DEEDS C. 54.82-505

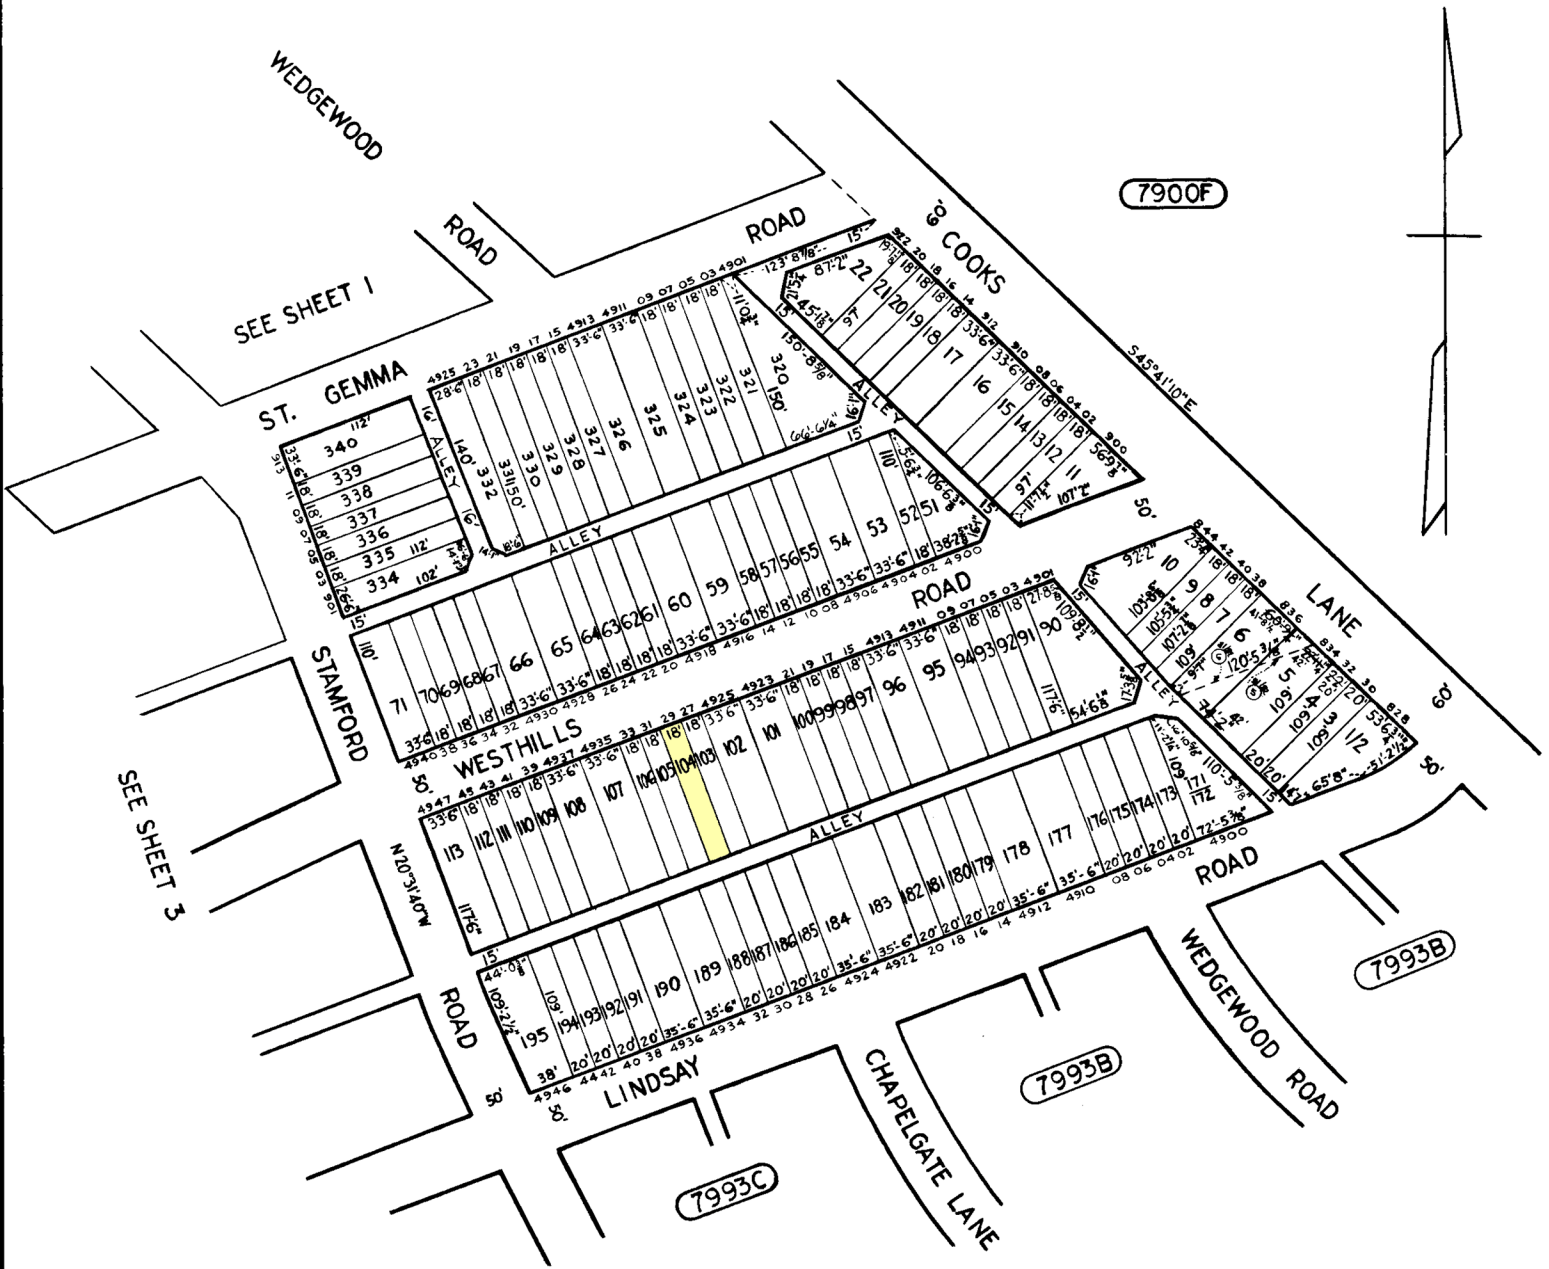

SHEETS IN SET OF 3
 SHEET NO. 2

CITY OF BALTIMORE
 DEPARTMENT OF PUBLIC WORKS

PROPERTY LOCATION DIVISION
 WARD **28** SECTION **5**
 BLOCK **7993 A**
 SCALE: 1" = 100' DATE: MAY 1966

TRACED BY: **T.E.B.**
 LETTERED BY:
 CHECKED BY:

NOTICE
 THIS IS A REAL PROPERTY PLAT AS PROVIDED FOR UNDER ARTICLE 76(d) OF THE CITY CHARTER IT IS COMPILED FROM TITLE AND OTHER SOURCES AND IS NOT AN AUTHENTIC SURVEY.