


**REVISIONS**

LOT 1A NO CHANGE PER FIELD C. SH. 9727A  
 LOT 3 DIV PER DEED C. SH. 9962  
 LOTS 5-6 & 7 REVISED PER DEED C. SH. 10018  
 LOT 1 & 1B PER DEED C. SH. 1063  
 LOT 1 & 1A PER DEED C. SH. 1235  
 LOT 4-5 & 6 CONS'D PER APPL CSH 77-191  
 LOTS 1, 1B & 2 CONS'D PER APPL CSH 78-061  
 LOT 1A CHANGED PER DEED C. SH. 81-019  
 LOT 7 PER DEED C. SH. 91-235

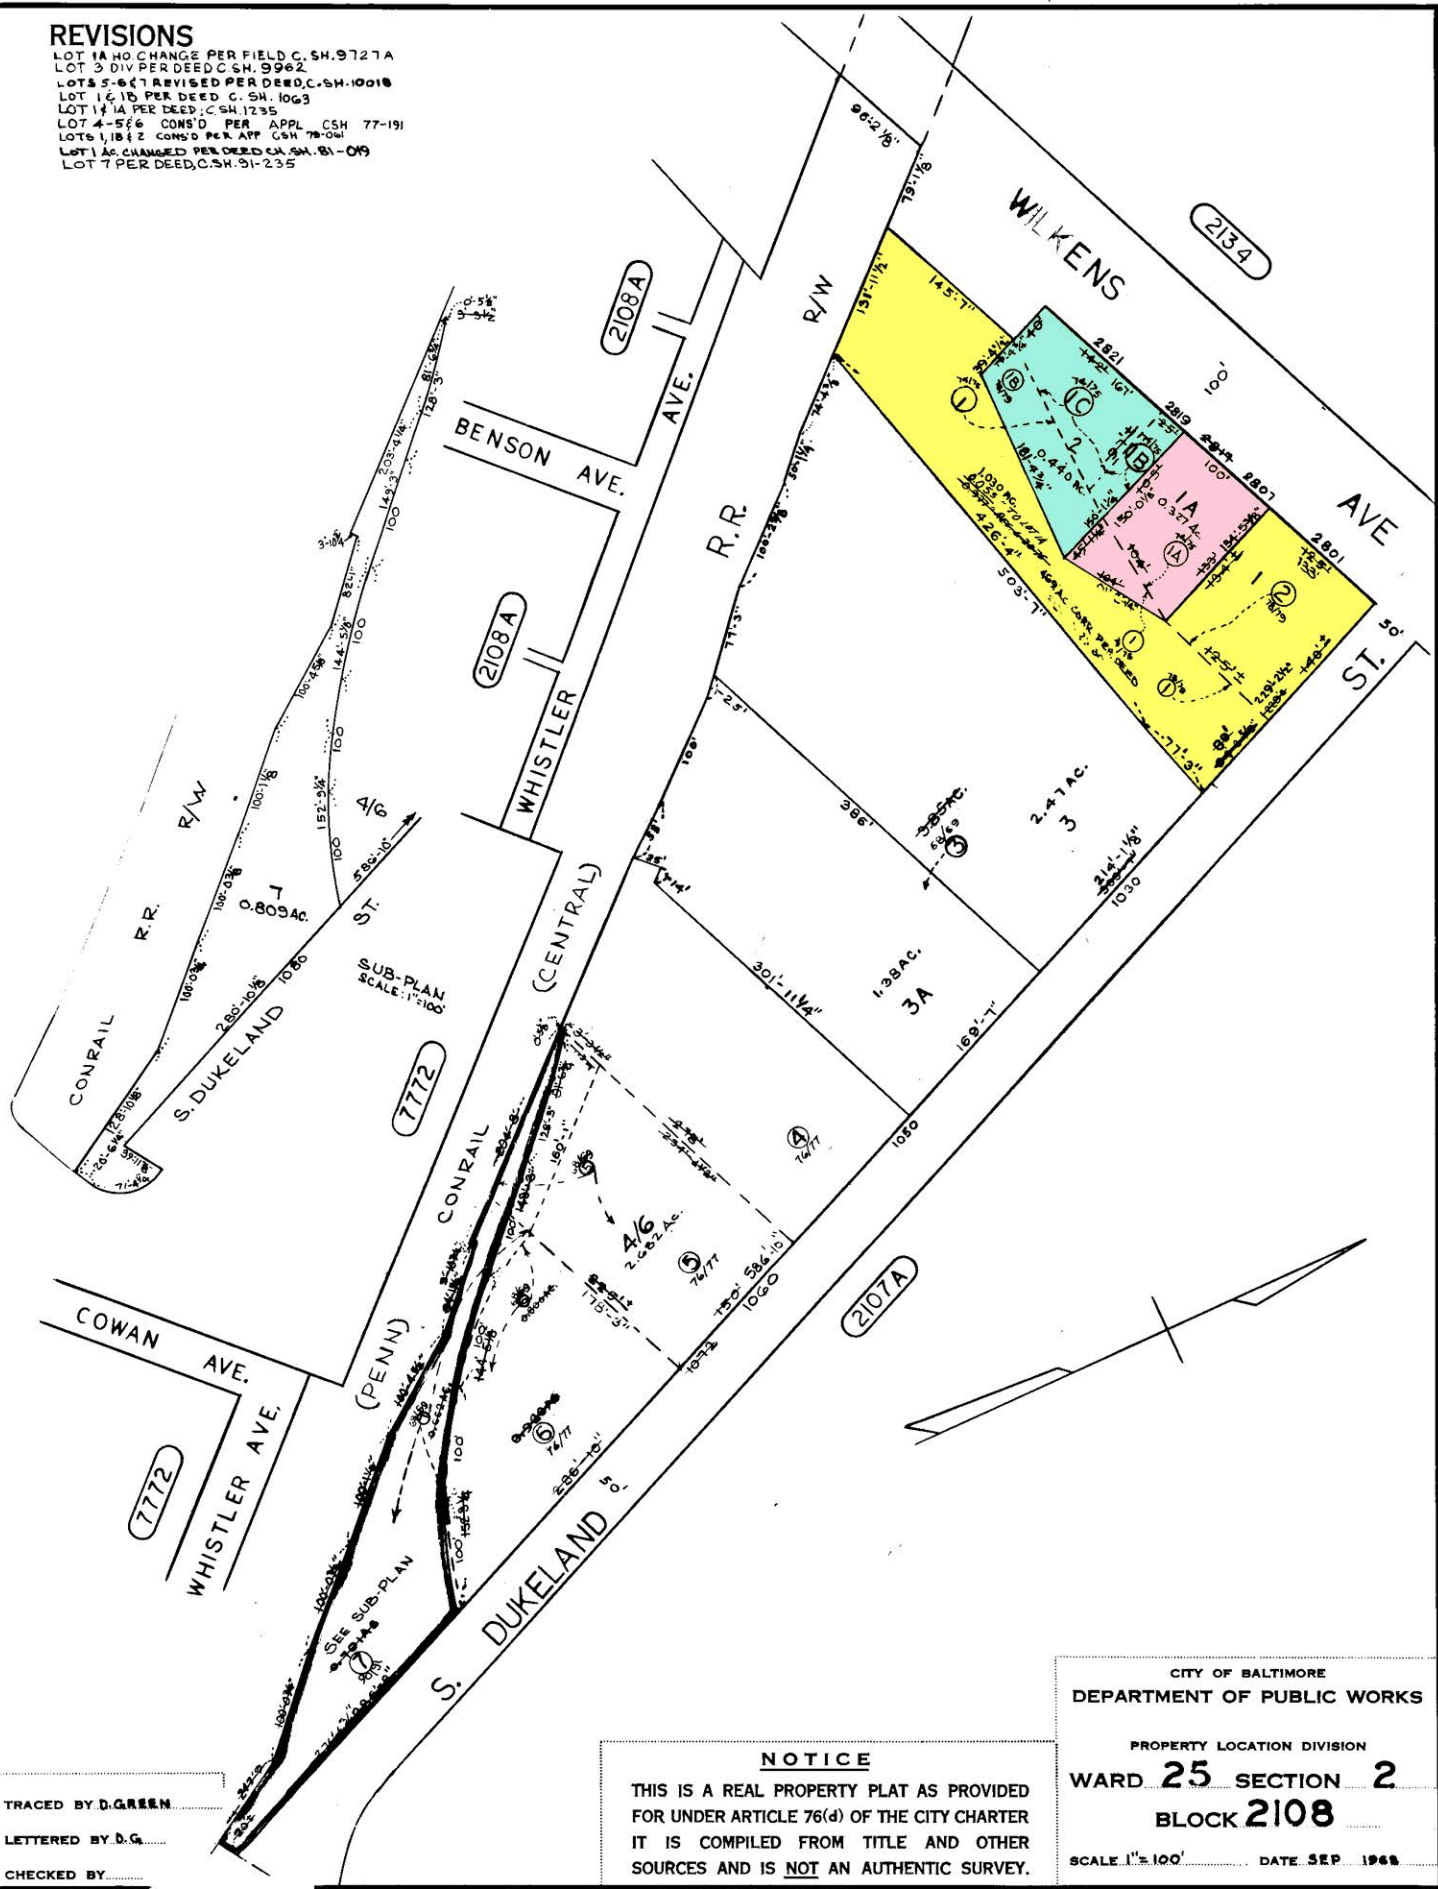

TRACED BY D. GREEN  
 LETTERED BY D. G.  
 CHECKED BY

**NOTICE**  
 THIS IS A REAL PROPERTY PLAT AS PROVIDED FOR UNDER ARTICLE 76(d) OF THE CITY CHARTER IT IS COMPILED FROM TITLE AND OTHER SOURCES AND IS NOT AN AUTHENTIC SURVEY.

CITY OF BALTIMORE  
 DEPARTMENT OF PUBLIC WORKS  
 PROPERTY LOCATION DIVISION  
**WARD 25 SECTION 2**  
**BLOCK 2108**  
 SCALE 1"=100' DATE SEP 1968