


**REVISIONS**  
 BLK. REDRAWN  
 LOTS 34/35 44/45 PER PLS CSH 887  
 LOT 3/4 PER O.O.; C. SH. 77-041  
 LOT 22 PER. APP. C. SH. 80-426

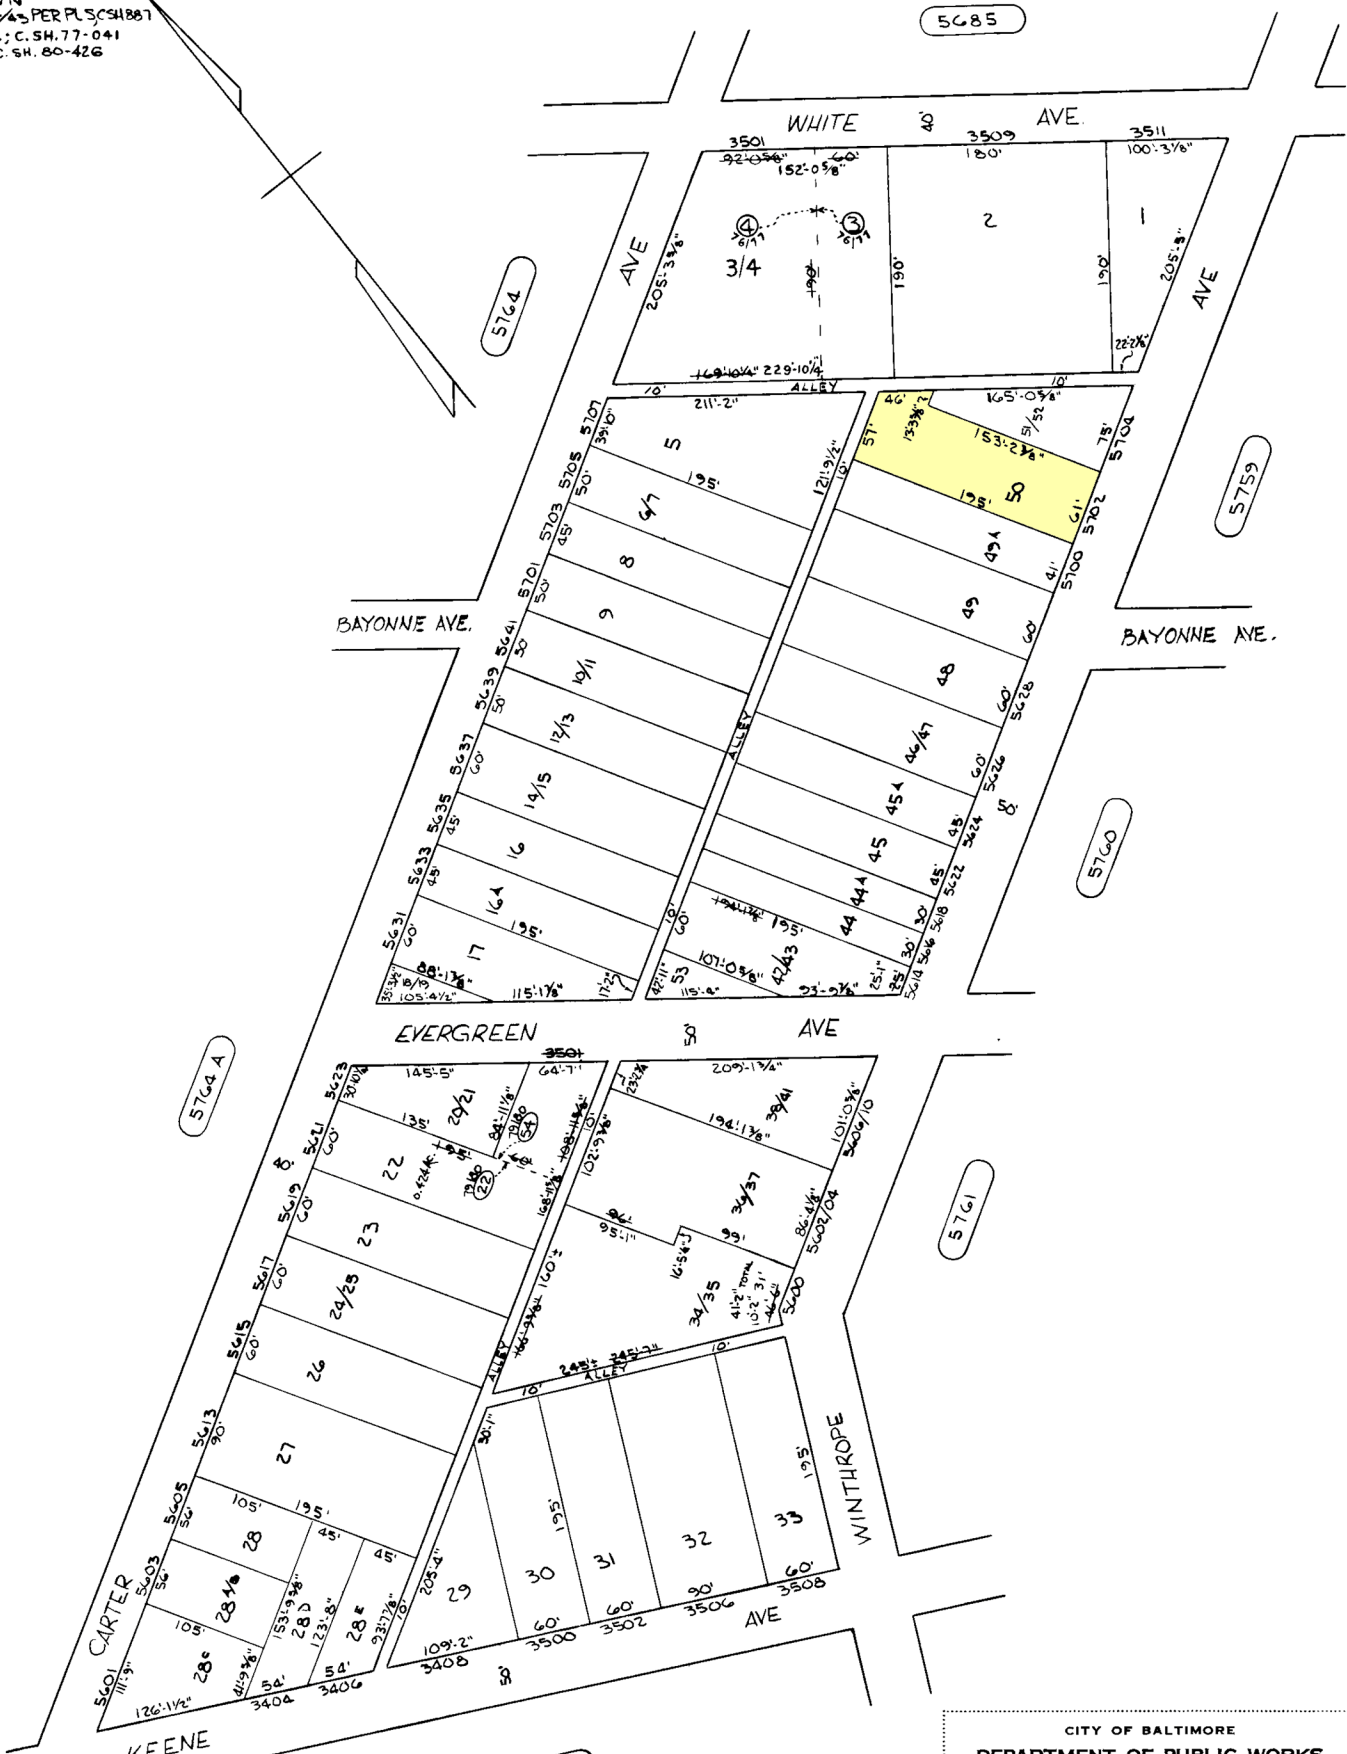

TRACED BY *N. NICOLAIDES*  
 LETTERED BY *N. NICOLAIDES*  
 CHECKED BY .....

**NOTICE**  
 THIS IS A REAL PROPERTY PLAT AS PROVIDED  
 FOR UNDER ARTICLE 76(d) OF THE CITY CHARTER  
 IT IS COMPILED FROM TITLE AND OTHER  
 SOURCES AND IS NOT AN AUTHENTIC SURVEY.

CITY OF BALTIMORE  
 DEPARTMENT OF PUBLIC WORKS  
 PROPERTY LOCATION DIVISION  
 WARD **27** SECTION **2**  
 BLOCK **5763**  
 SCALE: 1" = 100' DATE: MARCH 1974