


REVISIONS

Lots 41 to 70 per App# 1319-1349 7/1/64 Sh 1184  
 " 56 to 70 House Numbers Changed O.O. Bell C Sh. 1277 D.  
 Lot 71 per Deed C. 7h. 3564  
 Lots 71 to 80 Per App# Deed C. Sh 4295

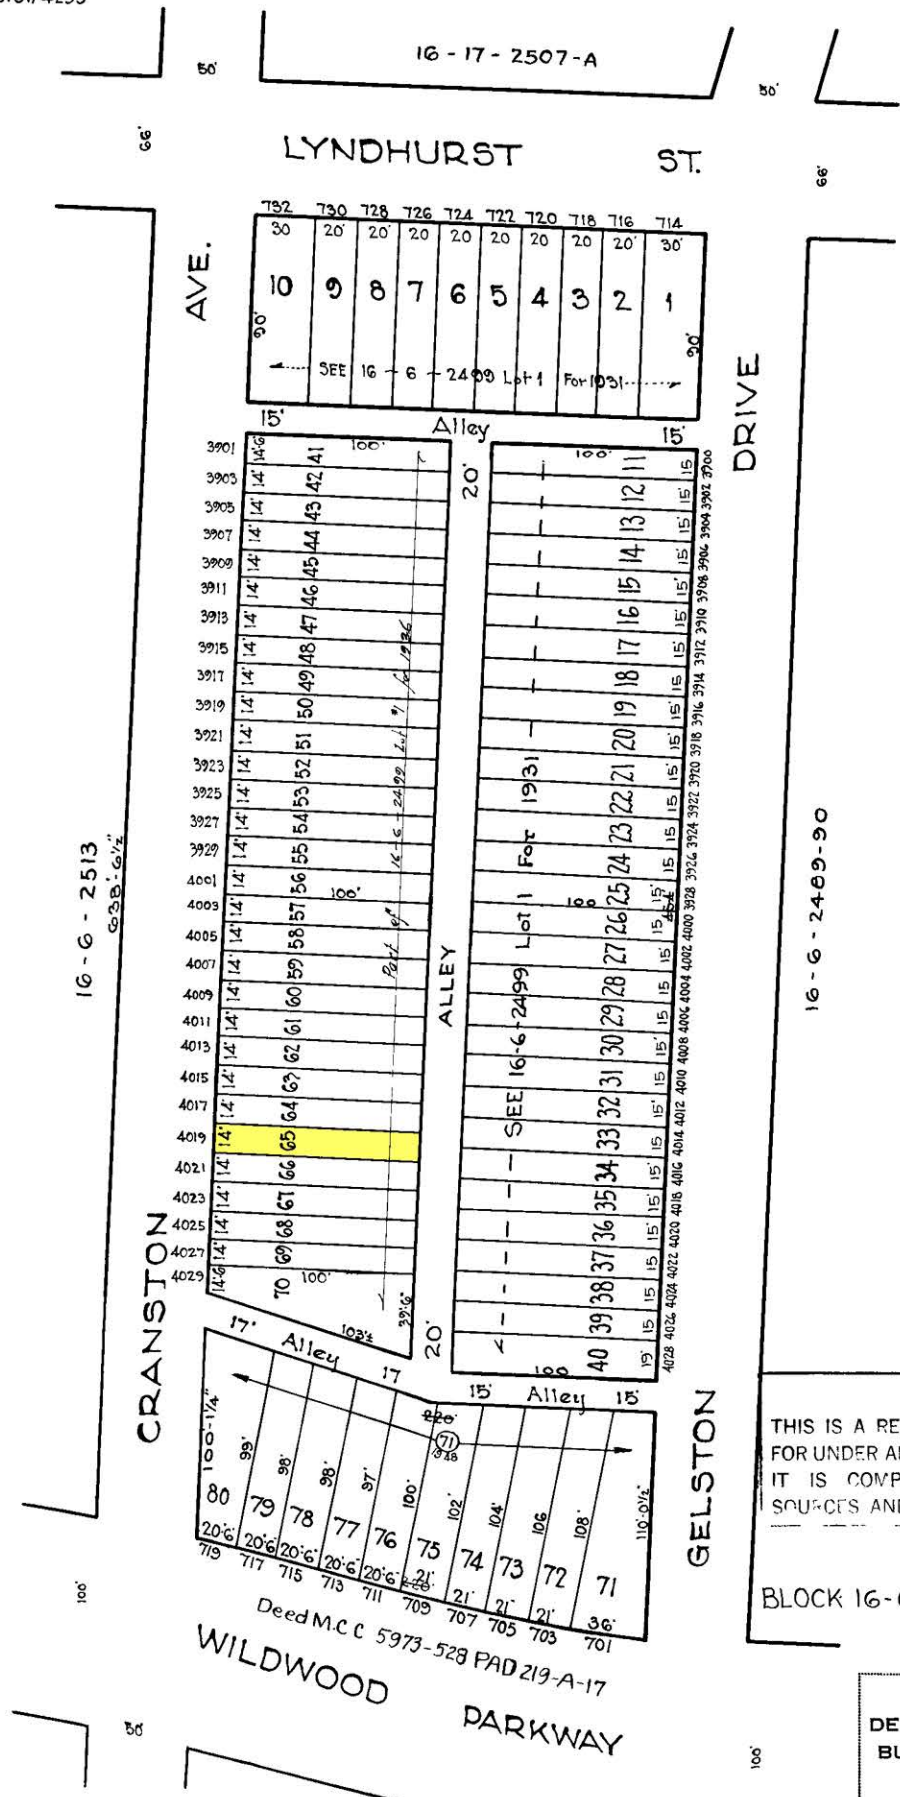

**NOTICE**  
 THIS IS A REAL PROPERTY PLAT AS PROVIDED FOR UNDER ARTICLE 76(1) OF THE CITY CHARTER. IT IS COMPILED FROM TITLE AND OTHER SOURCES AND IS NOT AN AUTHENTIC SURVEY.

**NOTE**  
 BLOCK 16-6-2499T FOR 1940.

CITY OF BALTIMORE  
 DEPARTMENT OF PUBLIC WORKS  
 BUREAU OF PLANS & SURVEYS  
 PROPERTY LOCATION DIVISION

**WARD 16 SECTION 6**  
**BLOCK 2508**

SCALE 1" = 60' 0" DATE March, 1931

TRACED BY Geo. J. Moorehead  
 LETTERED BY Geo. J. Moorehead  
 CHECKED BY