


REVISIONS  
 Lot 18 DIM CHANGED PER DEED C.5H 86-092

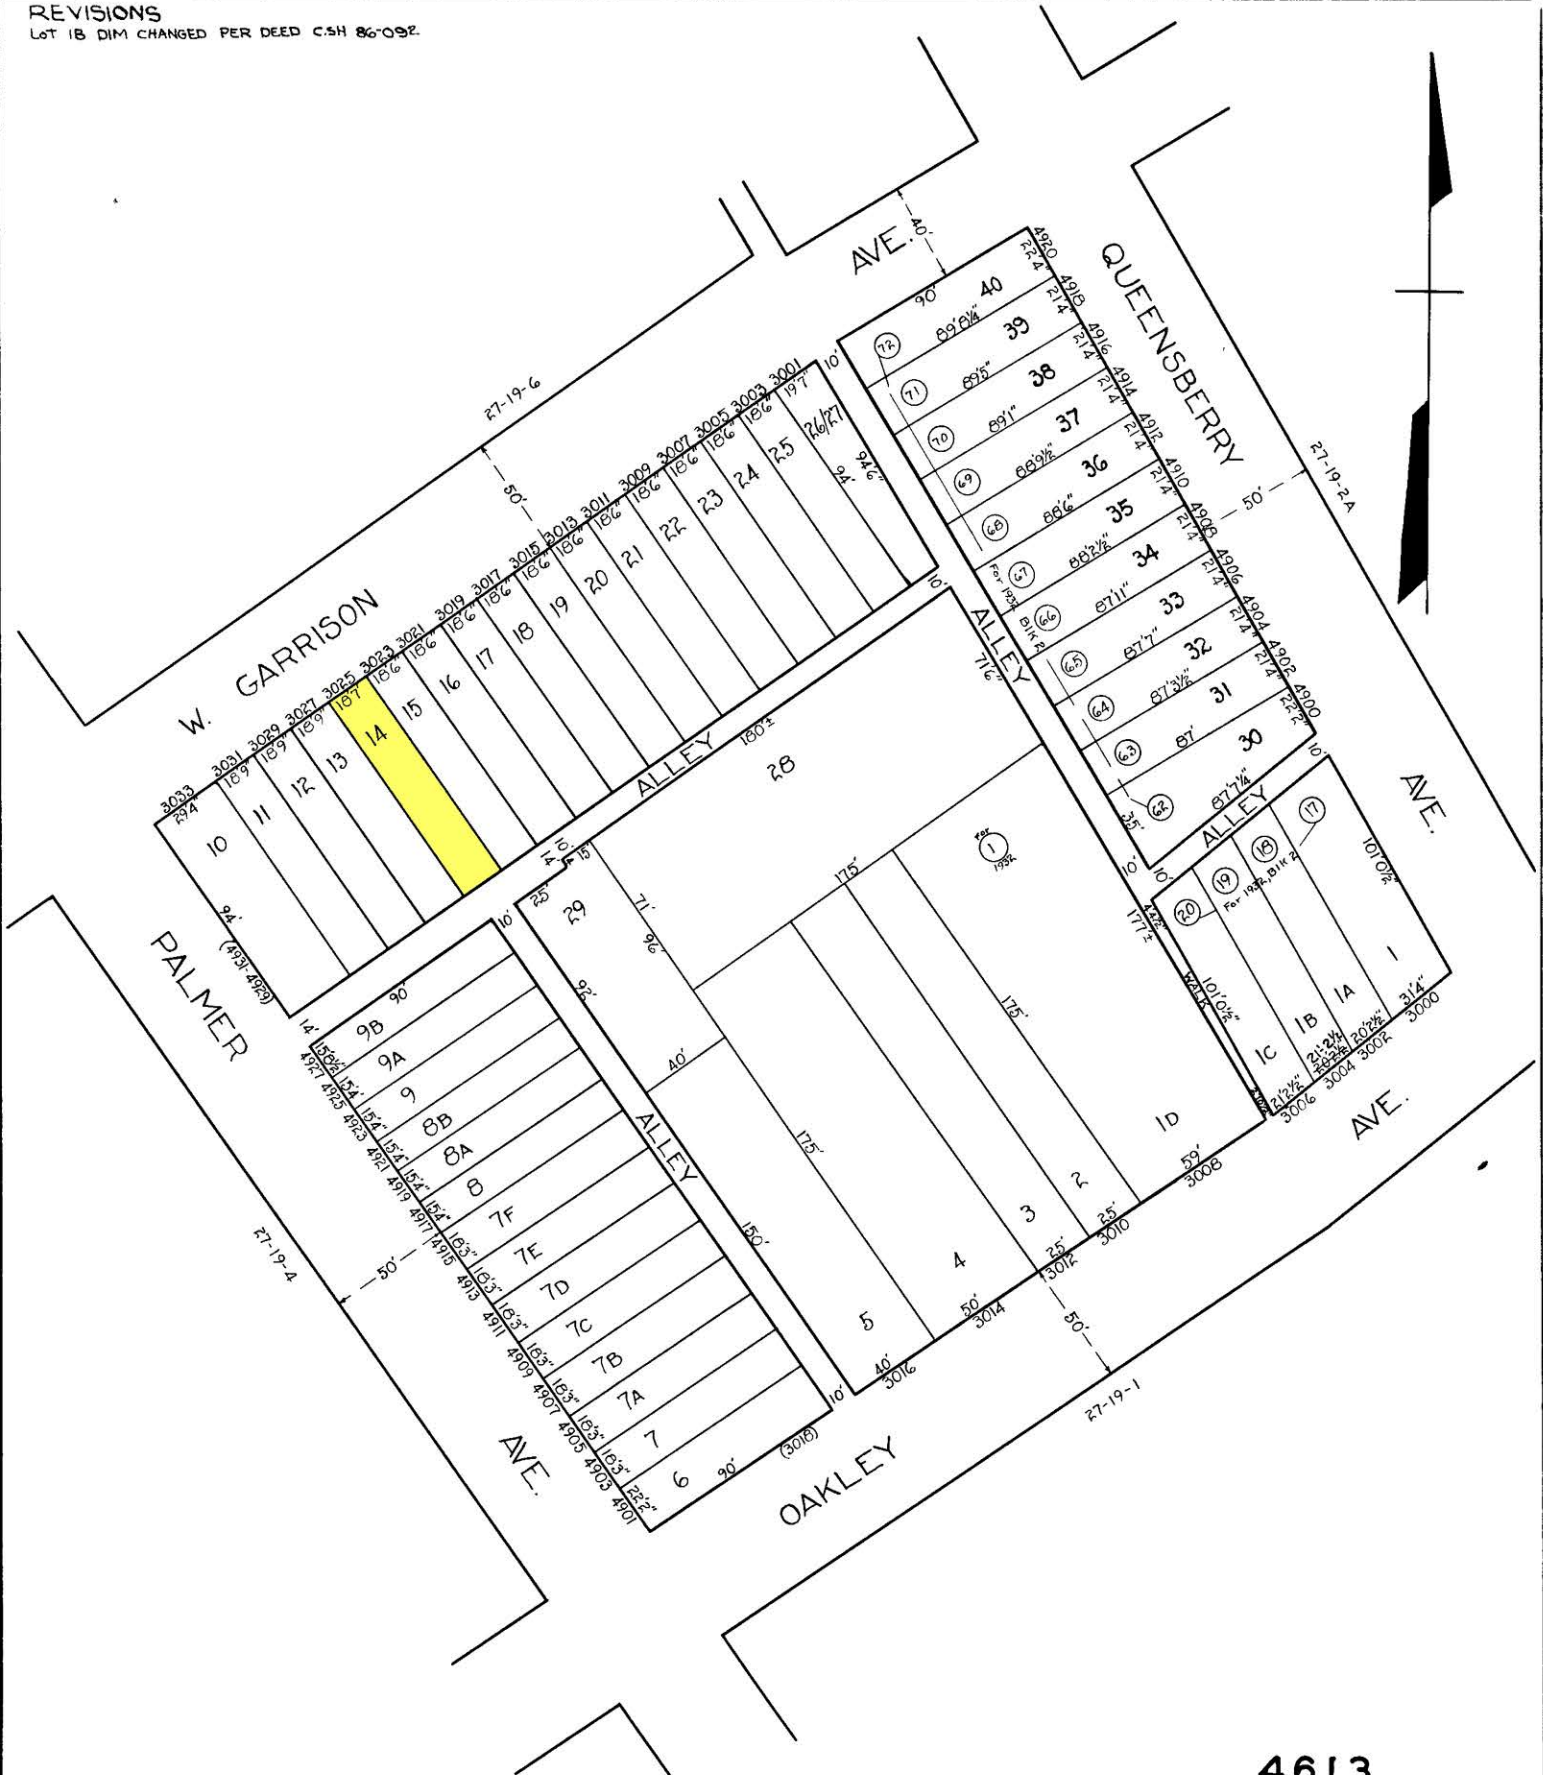

**NOTICE**

THIS IS A REAL PROPERTY PLAT AS PROVIDED FOR UNDER ARTICLE 76(1) OF THE CITY CHARTER. IT IS COMPILED FROM TITLE AND OTHER SOURCES AND IS NOT AN AUTHENTIC SURVEY

NOTE: BLOCK 27-19-3 For 1941

TRACED BY *S. Bauersfeld*  
 LETTERED BY *S. Bauersfeld*  
 CHECKED BY

**4613**

CITY OF BALTIMORE  
 DEPARTMENT OF PUBLIC WORKS  
 BUREAU OF PLANS & SURVEYS  
 PROPERTY LOCATION DIVISION

WARD 27 SECTION 19  
 BLOCK 4613

SCALE 1 IN. = 50 FT. DATE DEC 1931