


**REVISIONS**

Block Changed Per B of A, & R.S., C. Sh. 2938.  
 Lot 46 Dim. Changed Per. Deed C. Sh. 3652A  
 Lots 41, 47, 45, 46 CORR. PER DEEDS C. Sh. 87-008

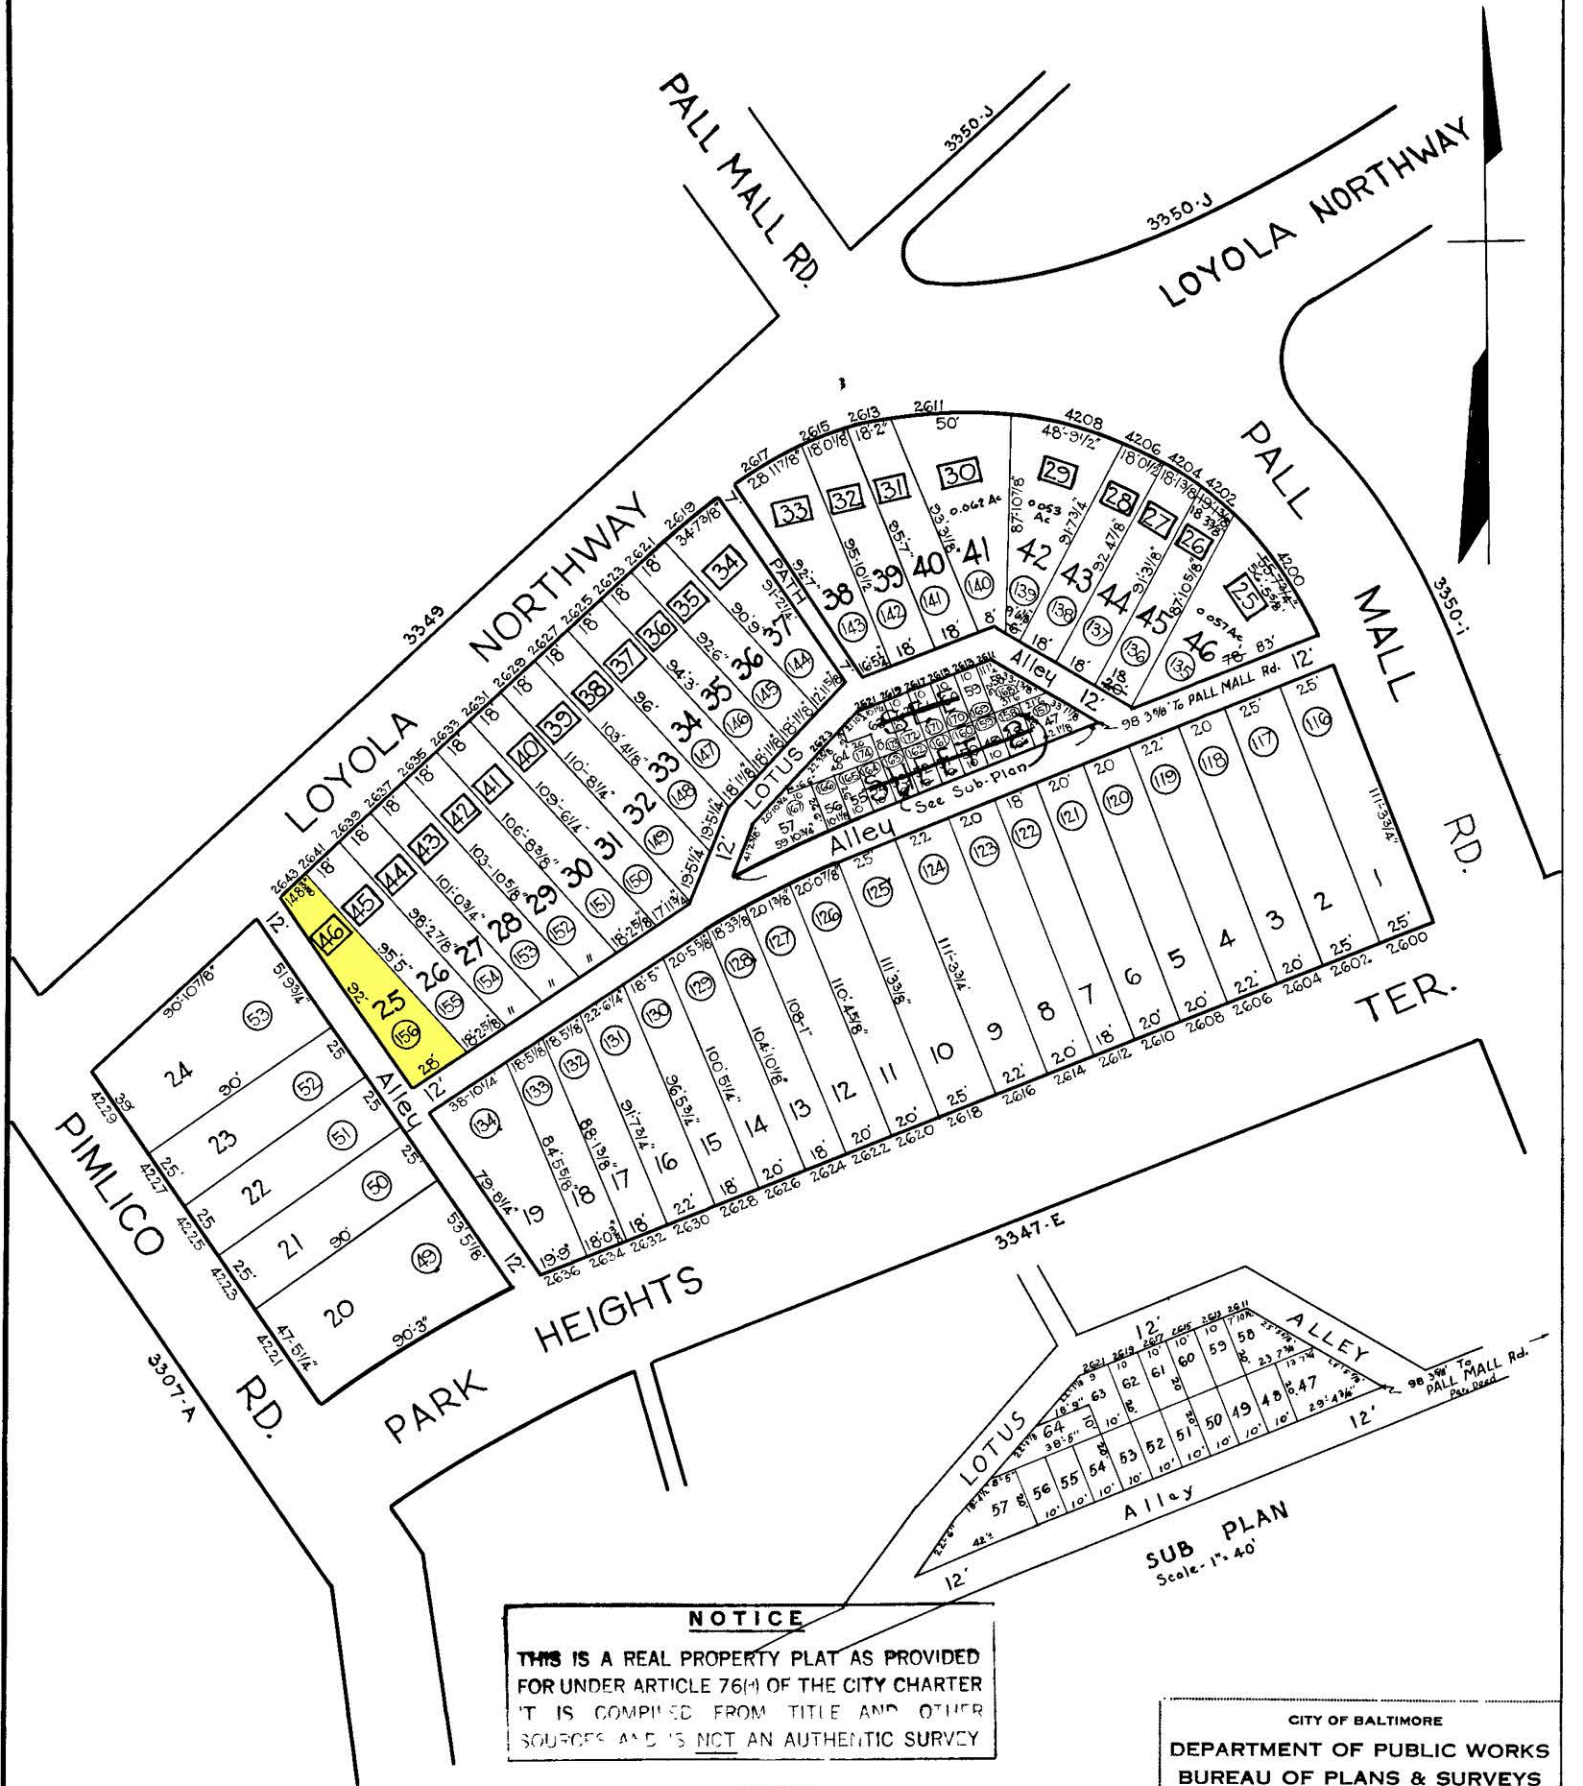

**NOTICE**

THIS IS A REAL PROPERTY PLAT AS PROVIDED FOR UNDER ARTICLE 76(4) OF THE CITY CHARTER. IT IS COMPILED FROM TITLE AND OTHER SOURCES AND IS NOT AN AUTHENTIC SURVEY.

**NOTE**

(50) Designates lot numbers For 1930 in Block 3347F

**NOTE -**

**25** LOT N<sup>o</sup> BLOCK 15-19-3347-F FOR 1943.

**SUB PLAN**  
 Scale - 1" = 40'

CITY OF BALTIMORE  
 DEPARTMENT OF PUBLIC WORKS  
 BUREAU OF PLANS & SURVEYS  
 PROPERTY LOCATION DIVISION

**WARD 15 SECTION 34**  
**BLOCK 3347-F**

SCALE 1/4" = 50 FT. DATE Dec. 1929

TRACED BY C. H. BAIN

LETTERED BY Jos J Rokosky

CHECKED BY: