


REVISIONS

LOT 78 COR. PER P.L.S.; C.S.H. 1193
 LOT 87 DIVIDED PER SUB-DIV & DEED C. SH. 92-324

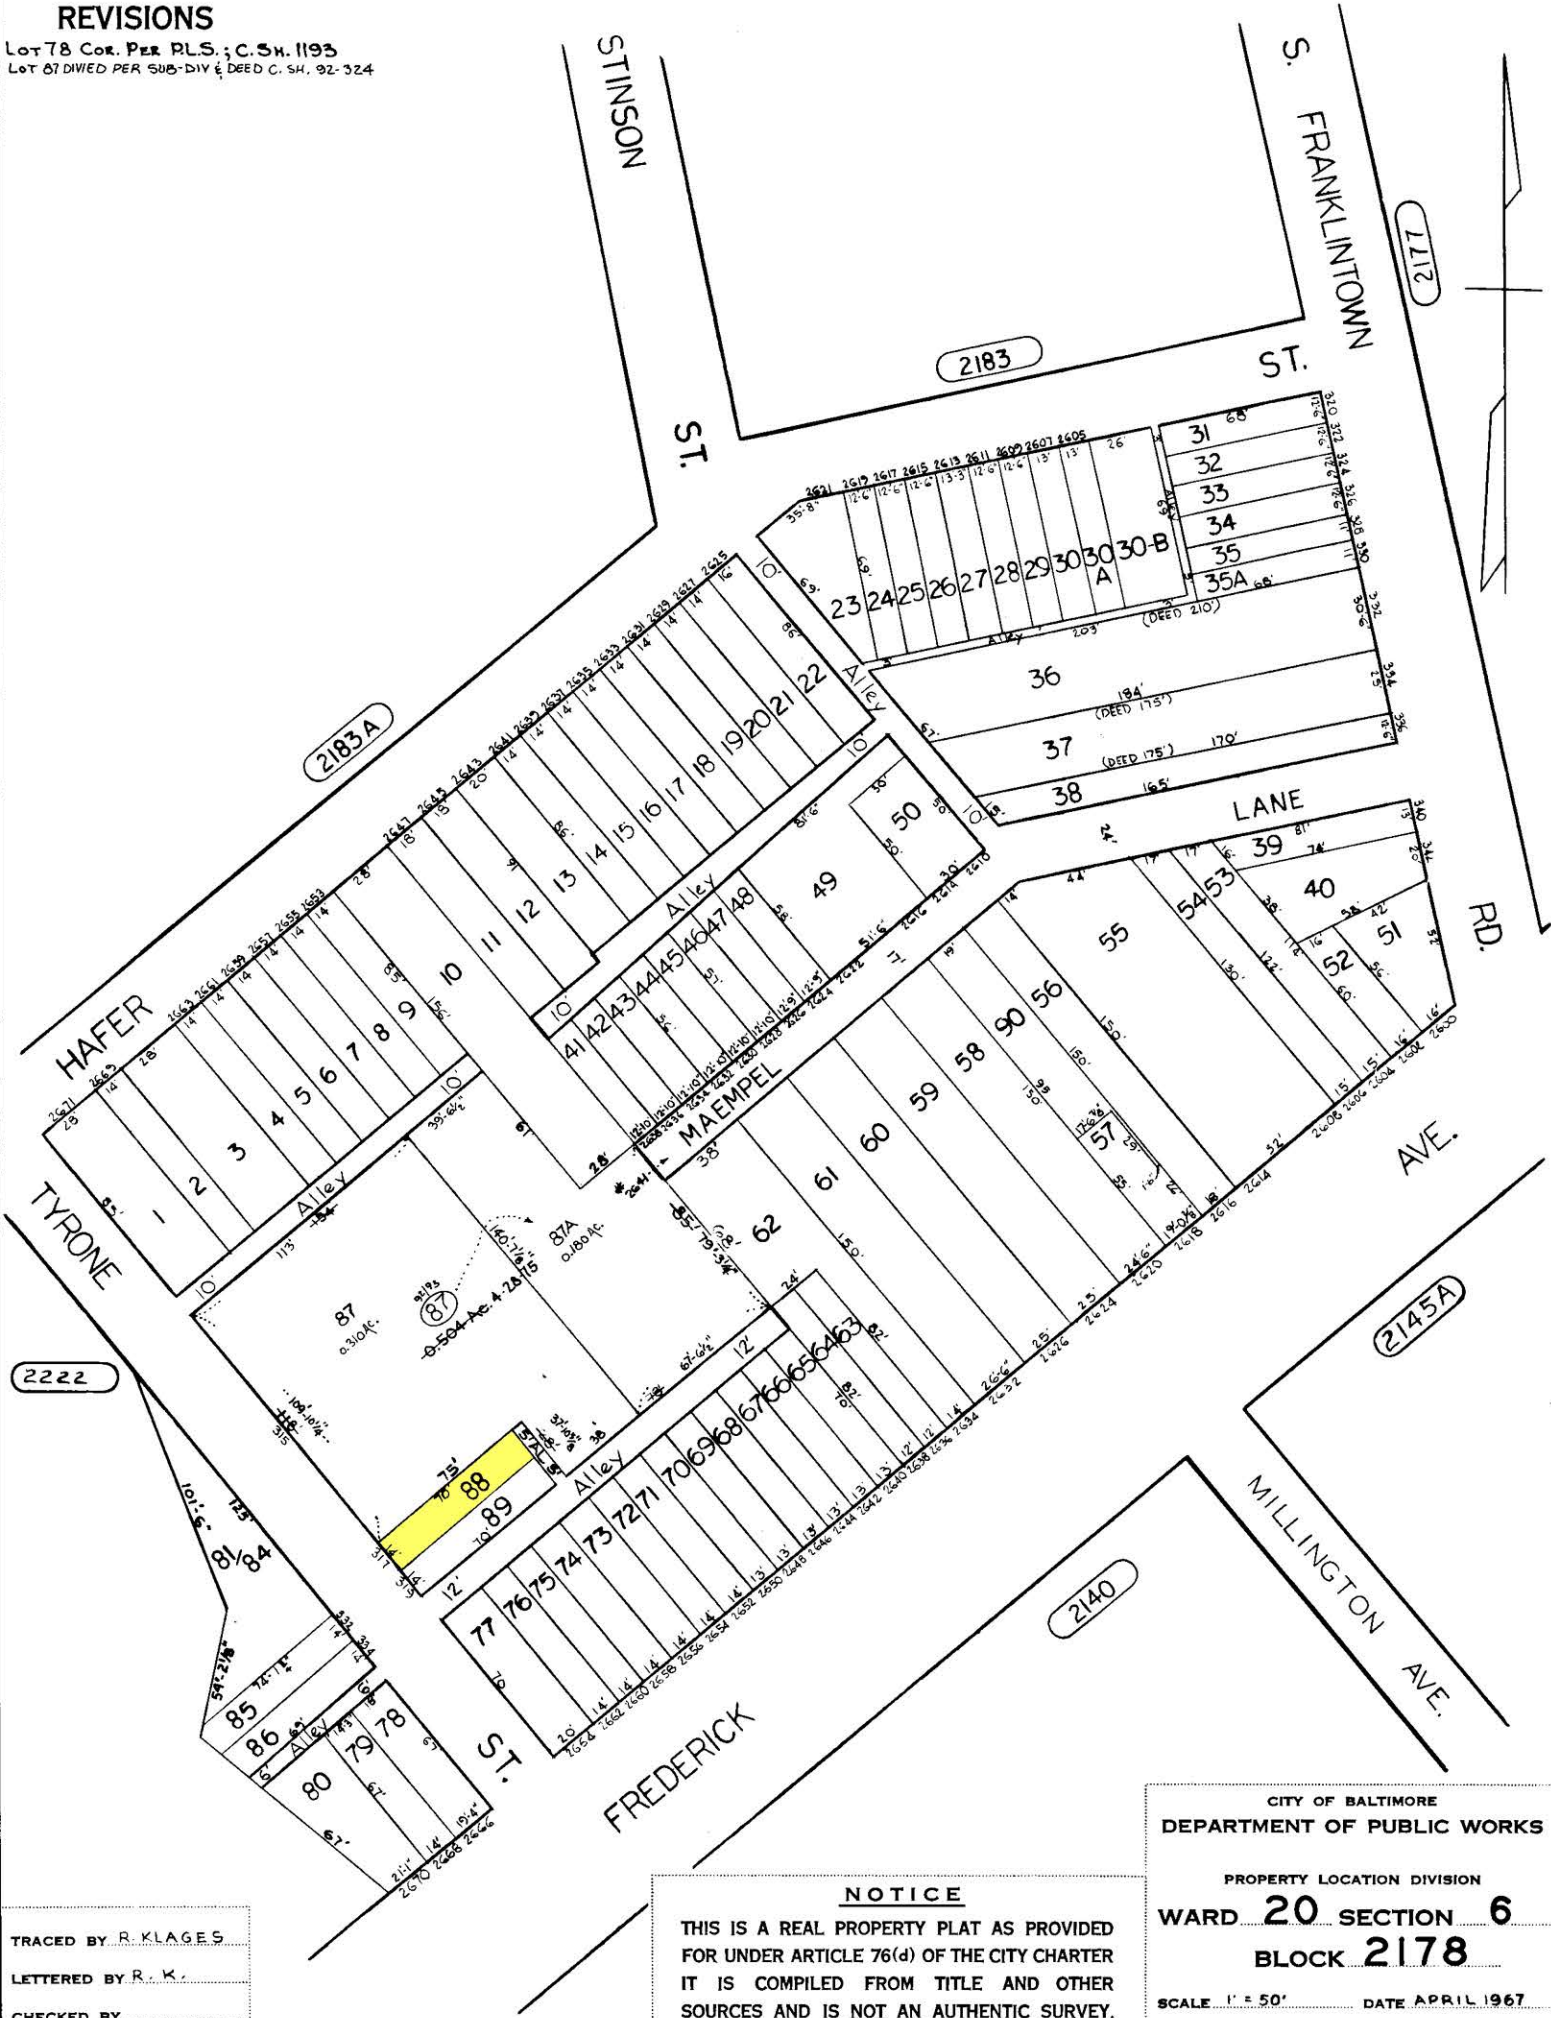

2222

2183 A

2183

2177

2145 A

2140

TRACED BY R. KLAGES
 LETTERED BY R. K.
 CHECKED BY

NOTICE
 THIS IS A REAL PROPERTY PLAT AS PROVIDED FOR UNDER ARTICLE 76(d) OF THE CITY CHARTER IT IS COMPILED FROM TITLE AND OTHER SOURCES AND IS NOT AN AUTHENTIC SURVEY.

CITY OF BALTIMORE
 DEPARTMENT OF PUBLIC WORKS
 PROPERTY LOCATION DIVISION
WARD 20 SECTION 6
BLOCK 2178
 SCALE 1" = 50' DATE APRIL 1967