


" REVISIONS "

Block change for 1939 Ch. S No 1424
 Lots 21 to 30 for 1939 per App 1895/1912 7/14/38 Ch. S. 1577
 Lot 31 DIVIDED PER App 3105/12 C. Sh. 1636
 Lots 31/35 & 36, Dim. Changed, Per App. 5800/01, C. Sh. 2244.
 Lot 31/35 DIVIDED PER DEED C. SH. 2897

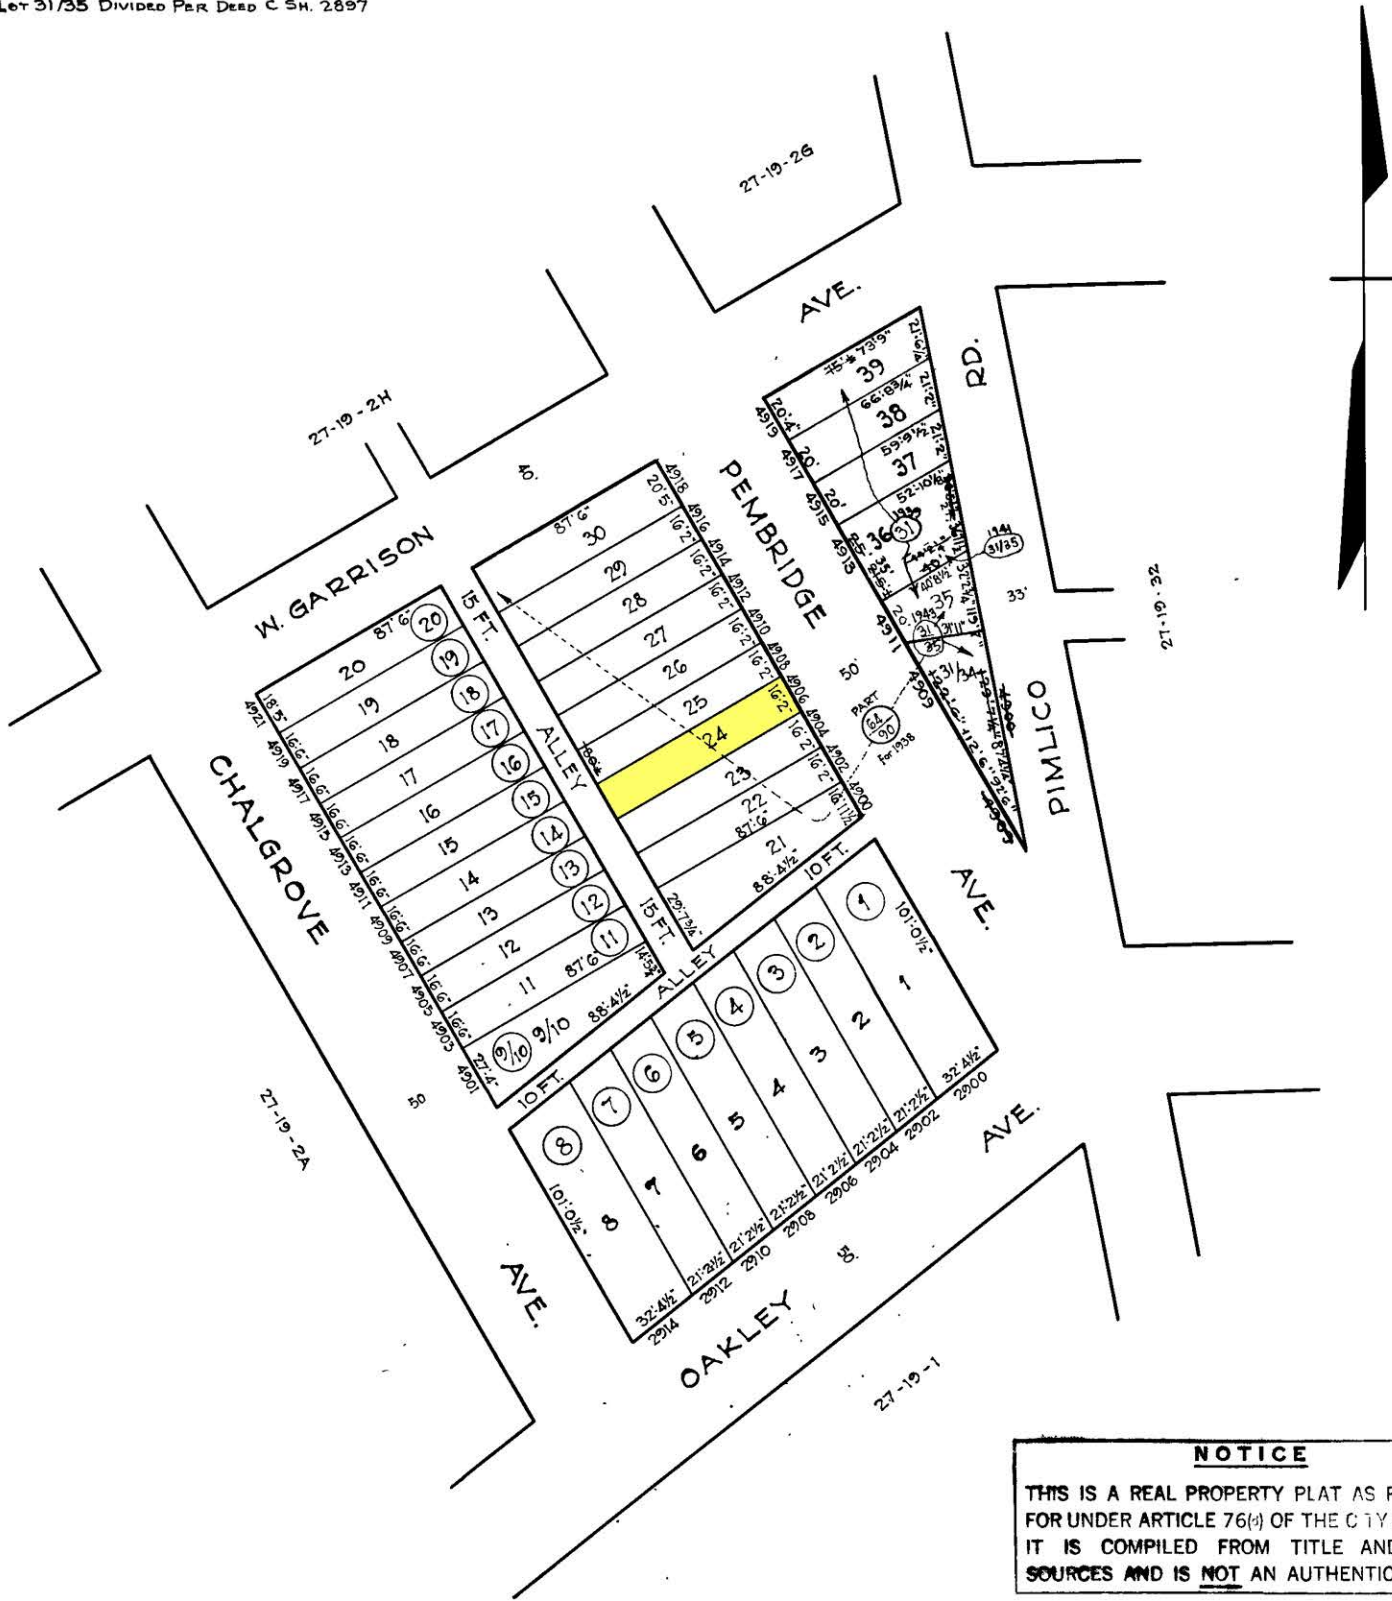

NOTICE
 THIS IS A REAL PROPERTY PLAT AS PROVIDED FOR UNDER ARTICLE 76 OF THE CITY CHARTER. IT IS COMPILED FROM TITLE AND OTHER SOURCES AND IS NOT AN AUTHENTIC SURVEY

4516

CITY OF BALTIMORE
 DEPARTMENT OF PUBLIC WORKS
 BUREAU OF PLANS & SURVEYS
 PROPERTY LOCATION DIVISION

WARD **27** SECTION **19**
 BLOCK **4615**

SCALE 1" = 50' 0" ... DATE Feb. 1938

⑧ :- Denotes lot numbers for 1938 27-19-2

NOTE: BLOCK 27-19-2 For 1941

TRACED BY Geo. Moorehead
 LETTERED BY G. Moorehead
 CHECKED BY