
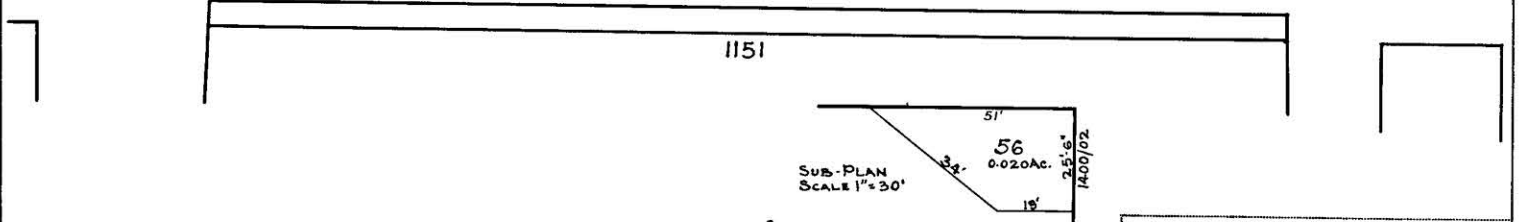


REVISIONS  
 LOT 118 Assessed IN P.S.C. C.S.H. 82-359  
 LOT 56 COR PER DEED & P.L.S.; C.S.H. 88-538.

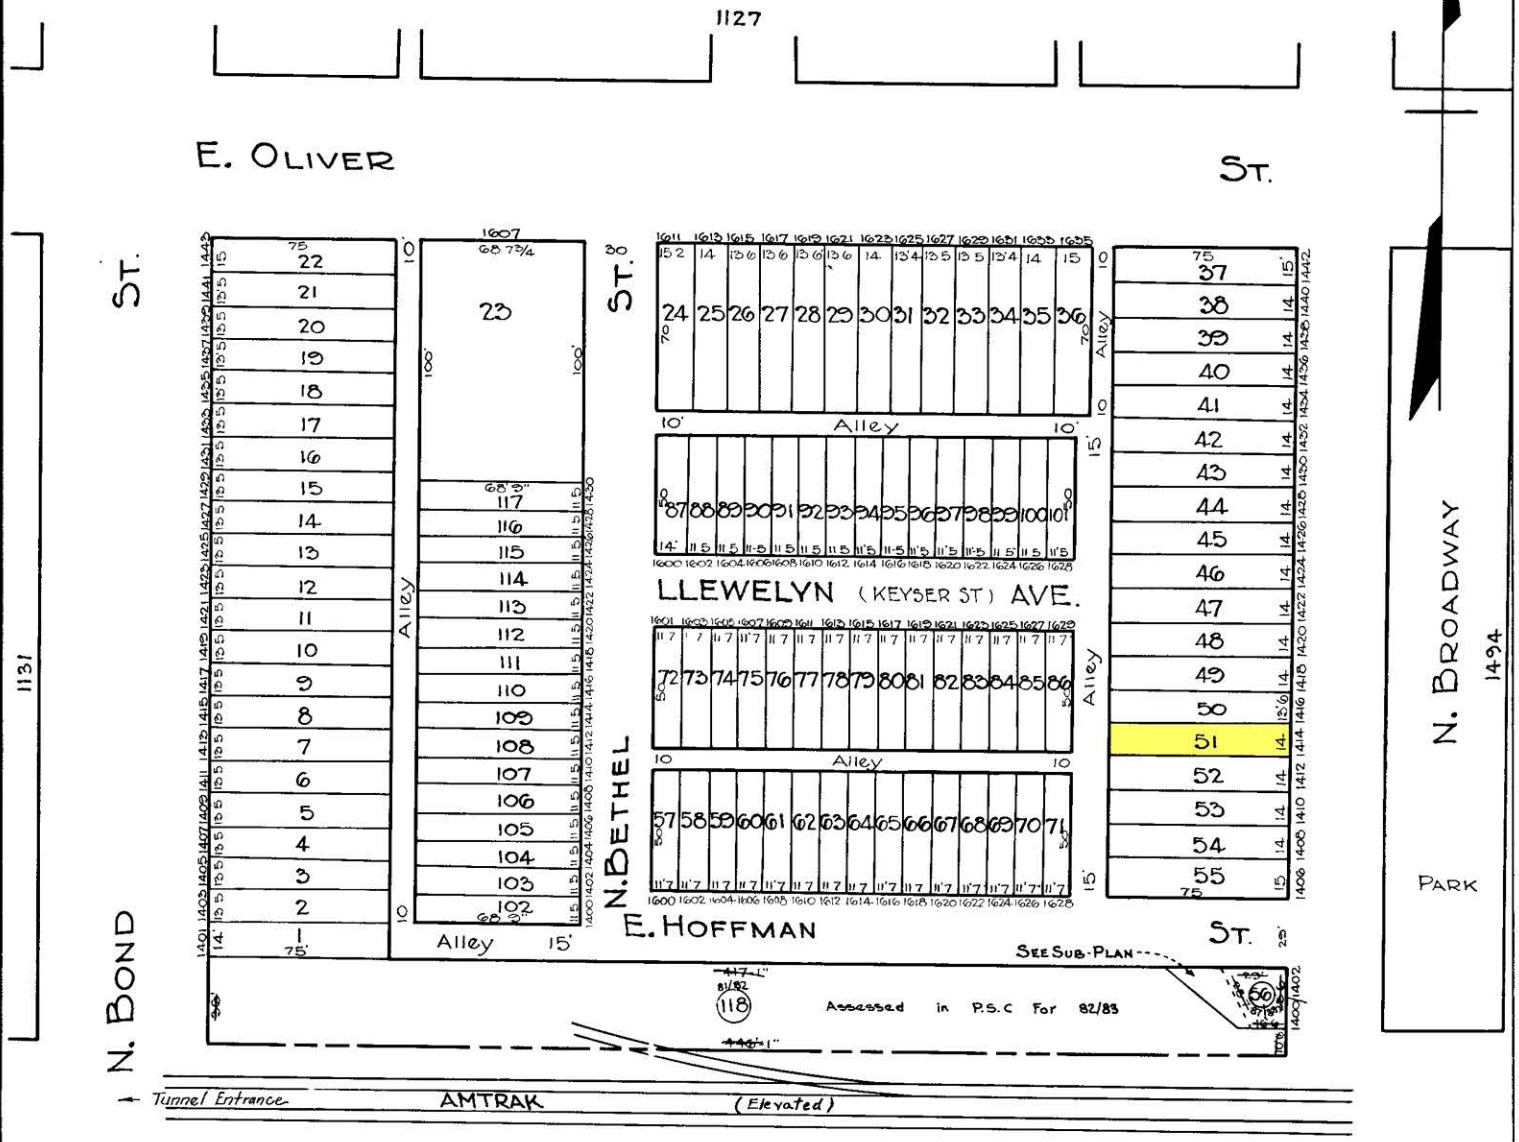

**NOTICE**  
 THIS IS A REAL PROPERTY PLAT AS PROVIDED FOR UNDER ARTICLE 76(d) OF THE CITY CHARTER. IT IS COMPILED FROM TITLE AND OTHER SOURCES AND IS NOT AN AUTHENTIC SURVEY

CITY OF BALTIMORE  
 DEPARTMENT OF PUBLIC WORKS  
 BUREAU OF PLANS & SURVEYS  
 PROPERTY LOCATION DIVISION  
 WARD 8 SECTION 8  
 BLOCK 1138  
 SCALE 1" = 50.0' DATE April 1929

TRACED BY G.J.M.  
 LETTERED BY W.M.L. & C.  
 CHECKED BY W.M.L. & C.  
 R.L.T. & G.J.M.