


REVISIONS.
 Dim. Lots, 1-9, C.Sh. 1129, 1125A.
 Block Changed, Per BofA, & PS, C.Sh. 2887.

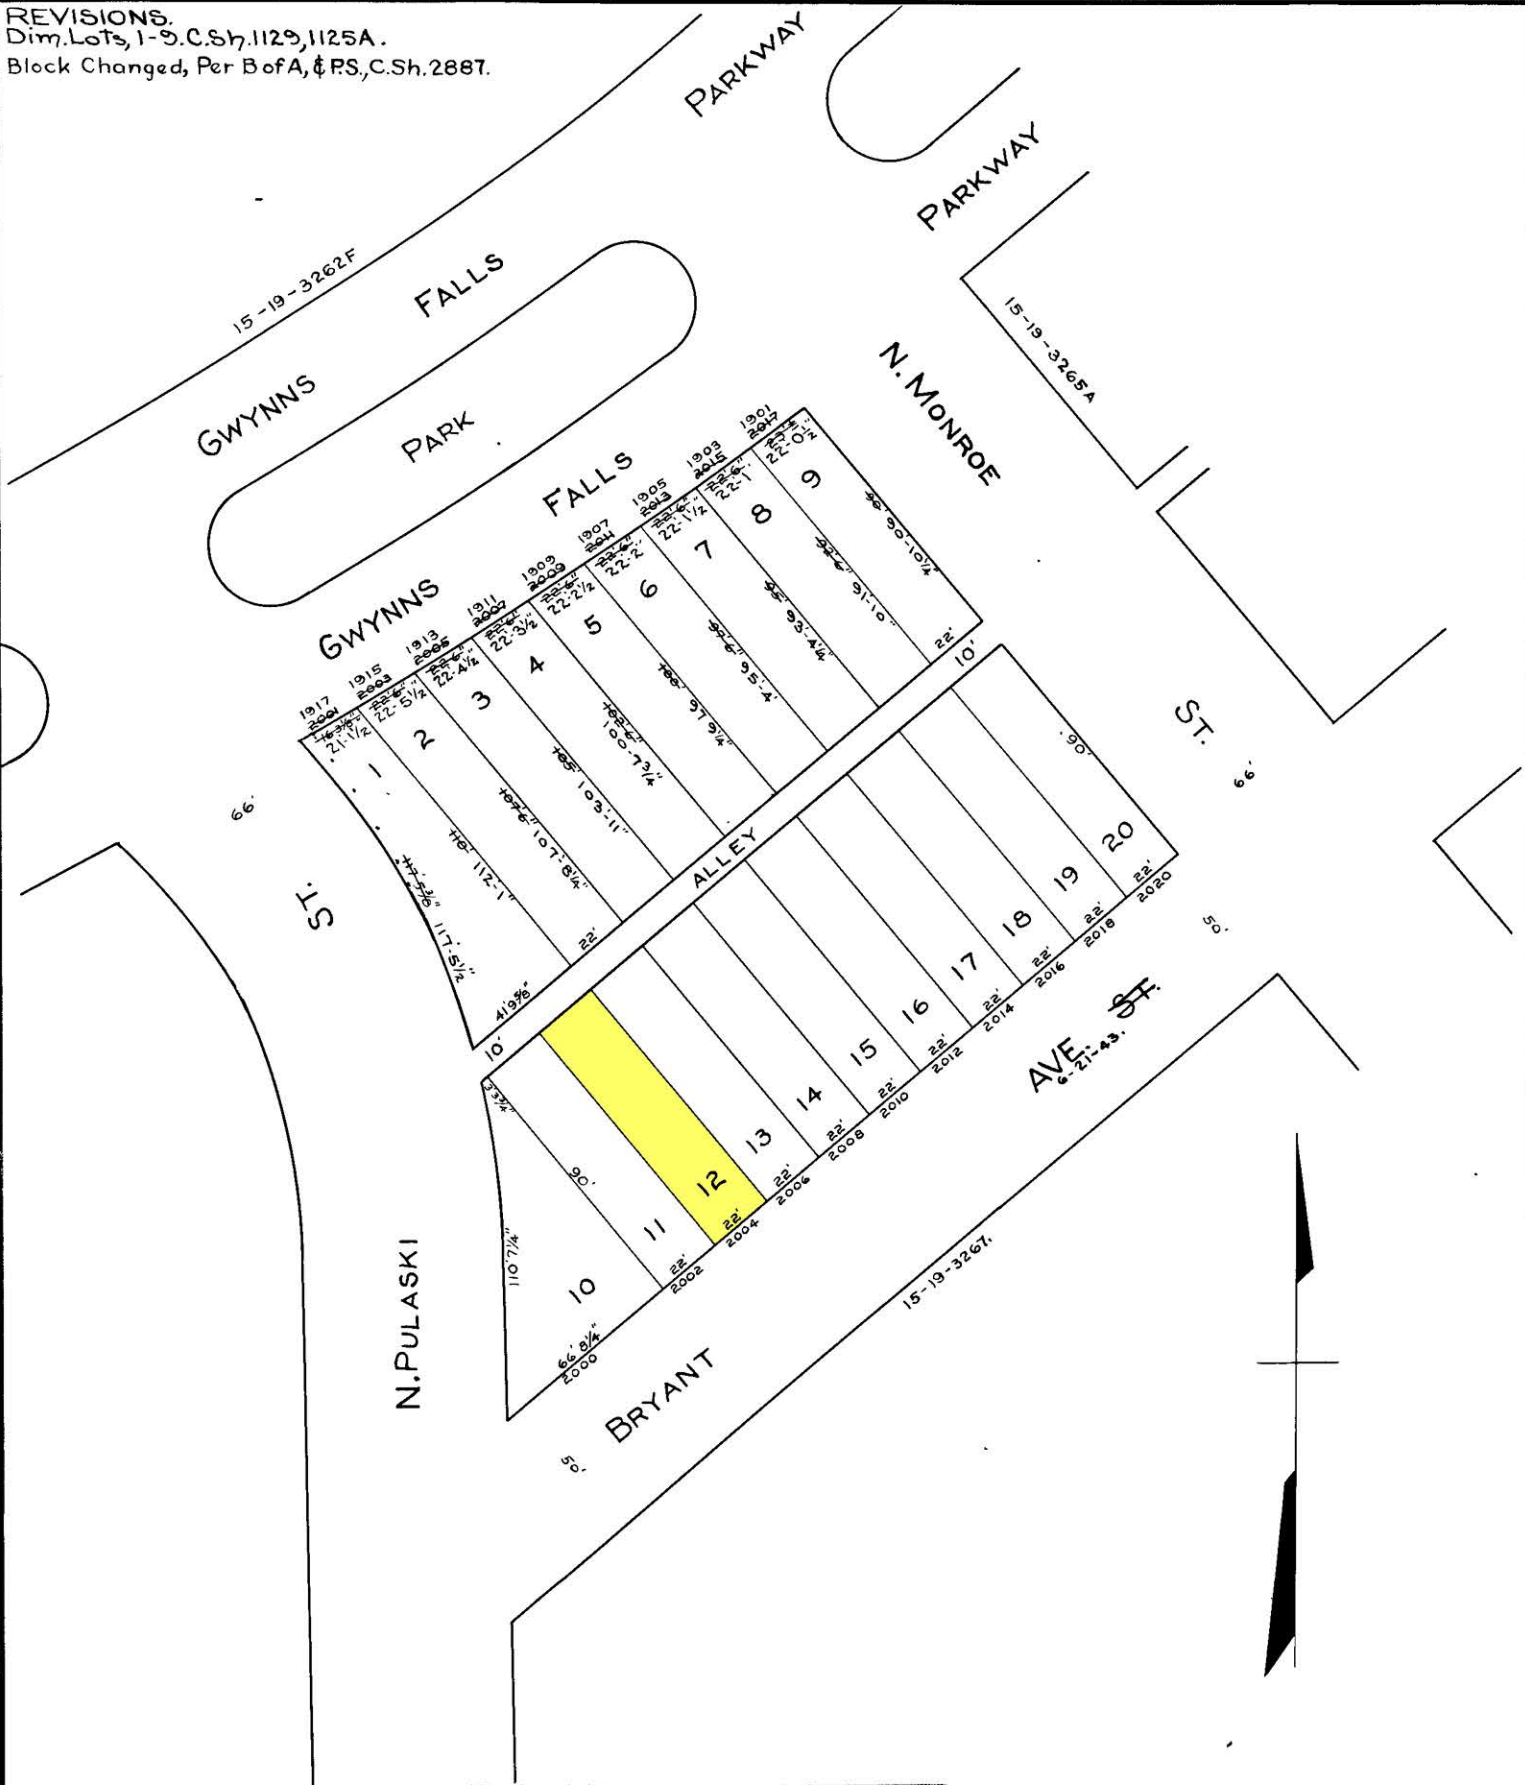

NOTICE
 THIS IS A REAL PROPERTY PLAT AS PROVIDED FOR UNDER ARTICLE 76(d) OF THE CITY CHARTER. IT IS COMPILED FROM TITLE AND OTHER SOURCES AND IS NOT AN AUTHENTIC SURVEY.

NOTE ÷ BLOCK 15-19-3226C - FOR 1943.

TRACED BY *L. Bauserfeld*
 LETTERED BY *L. Bauserfeld*
 CHECKED BY:

CITY OF BALTIMORE
 DEPARTMENT OF PUBLIC WORKS
 BUREAU OF PLANS & SURVEYS
 PROPERTY LOCATION DIVISION
WARD 15 SECTION 19
BLOCK 3265
 SCALE 1" = 40' 0" DATE May 1929.