



DENISON

ST.

REVISIONS
Lots 2, 20, 22, Cor. PER DEED, C. SH. 9848.

ROAD

AVE.

15 - 26 - 3065

15 - 27 - 3058


NOTICE
THIS IS A REAL PROPERTY PLAT AS PROVIDED FOR UNDER ARTICLE 76(F) OF THE CITY CHARTER. IT IS COMPILED FROM TITLE AND OTHER SOURCES AND IS NOT AN AUTHENTIC SURVEY.

ALTO

PIEDMONT

GARRISON

BOULEVARD

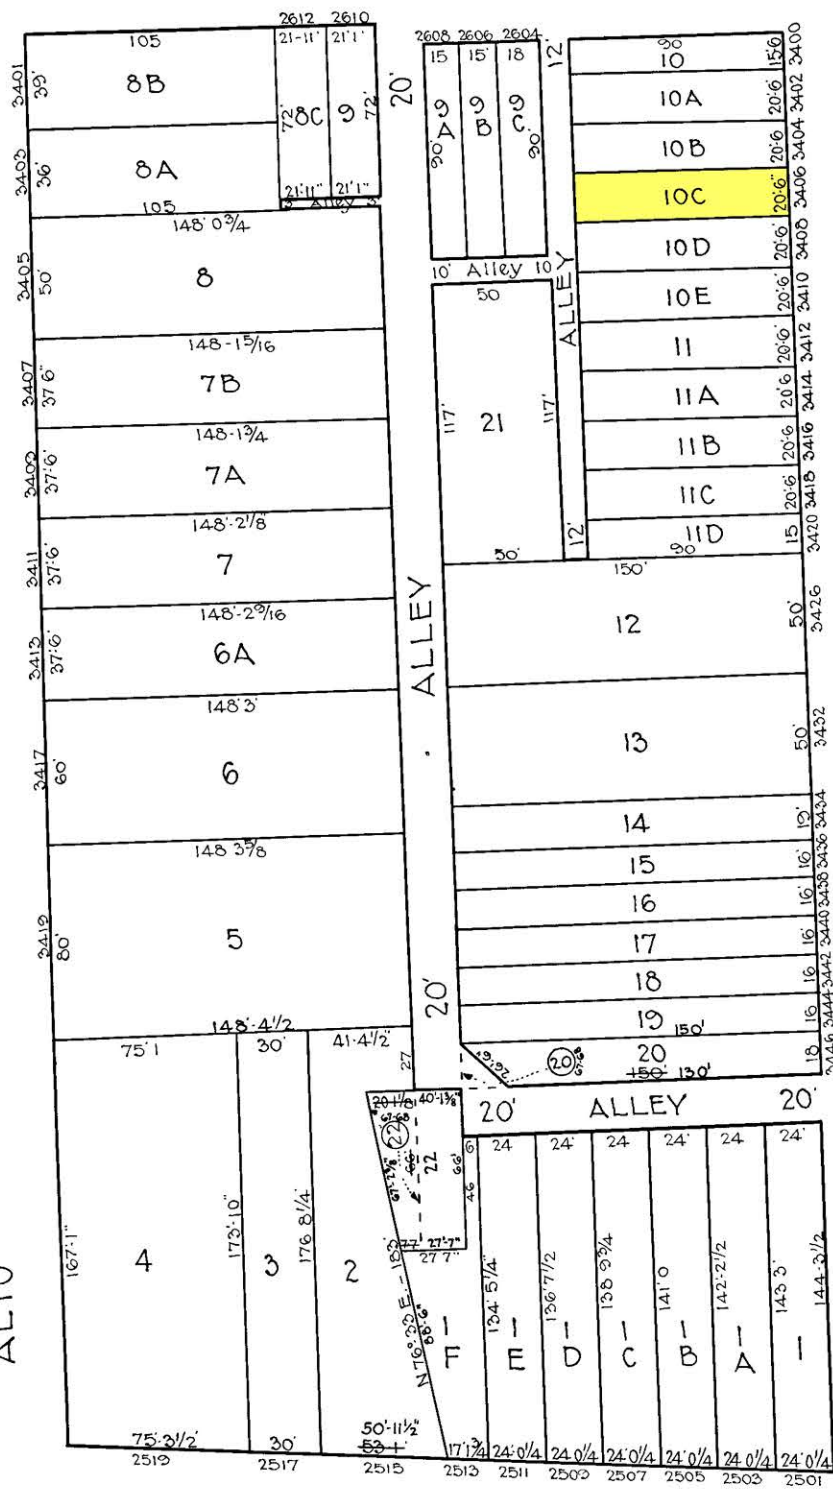

TRACED BY C.G. Miller
LETTERED BY W.M.L.
CHECKED BY _____

15 - 28 - 2923 - B
NOTE: BLOCK 15-2-3063 FOR 1940.

CITY OF BALTIMORE
DEPARTMENT OF PUBLIC WORKS
BUREAU OF PLANS & SURVEYS
PROPERTY LOCATION DIVISION
WARD 15 SECTION 27
BLOCK 3063
SCALE 1" = 50'-0" DATE Mch 1930