


REVISIONS

Lots 1 to 25 Per App & P.S. C. Sh. 3202 & 3203.
 Lots 1 to 25 Dim. Changed Per P.S. C. Sh. 3278 A & B.

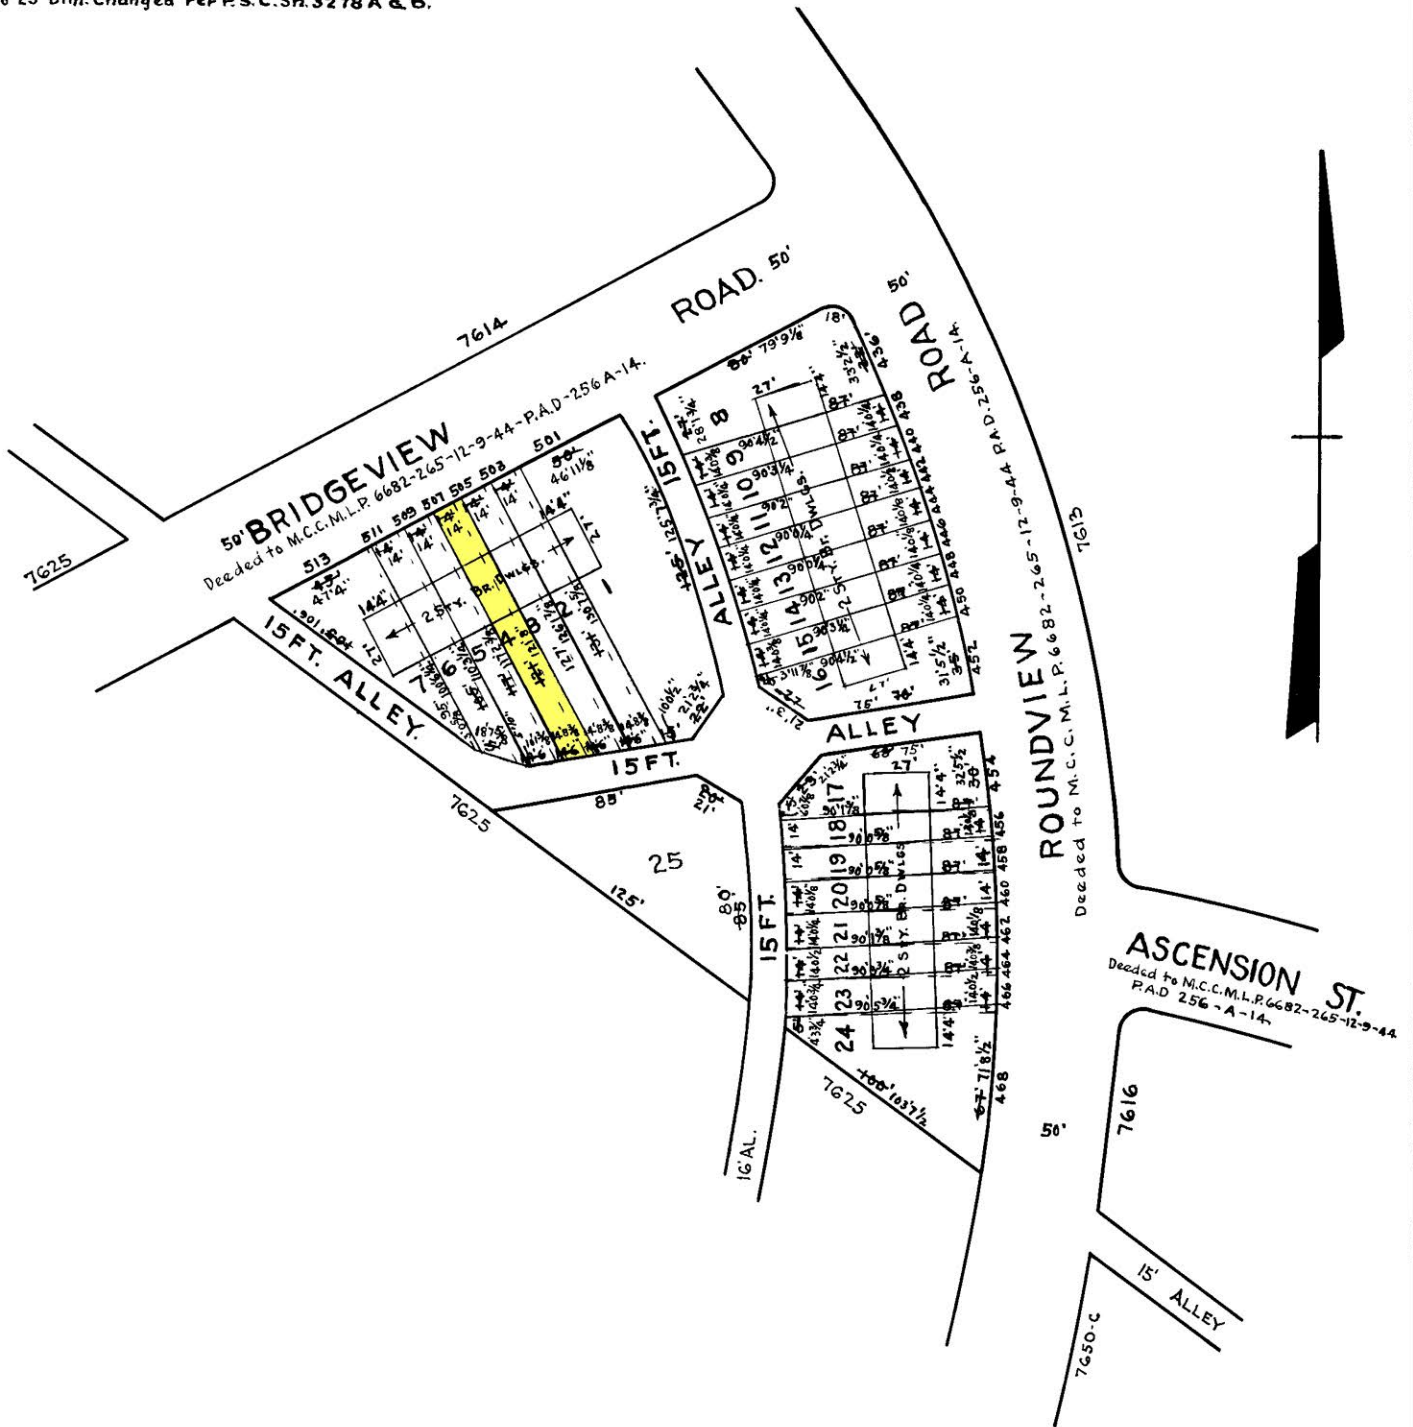

NOTICE

THIS IS A REAL PROPERTY PLAT AS PROVIDED FOR UNDER ARTICLE 76(h) OF THE CITY CHARTER IT IS COMPILED FROM TITLE AND OTHER SOURCES AND IS NOT AN AUTHENTIC SURVEY.

NOTE ÷ PART LOT 8 IN 25-5-7612 I FOR 1944.

TRACED BY GEO. A. SMITH.
 LETTERED BY GEO. A. SMITH
 CHECKED BY

CITY OF BALTIMORE
 DEPARTMENT OF PUBLIC WORKS
 BUREAU OF PLANS & SURVEYS
 PROPERTY LOCATION DIVISION

WARD 25 SECTION 5
 BLOCK 7615

SCALE 1 IN. = 50 FT. DATE JUNE 1944.