


REVISIONS

BLOCK REVISED PER DEED C.S.H 77-290-291
 LOTS 11 & 12 CONS'D PER O.O. C.S.H 01-108
 Lot 5 9 2 10 CONS'D PER O.O. C.H. 54. 07-049

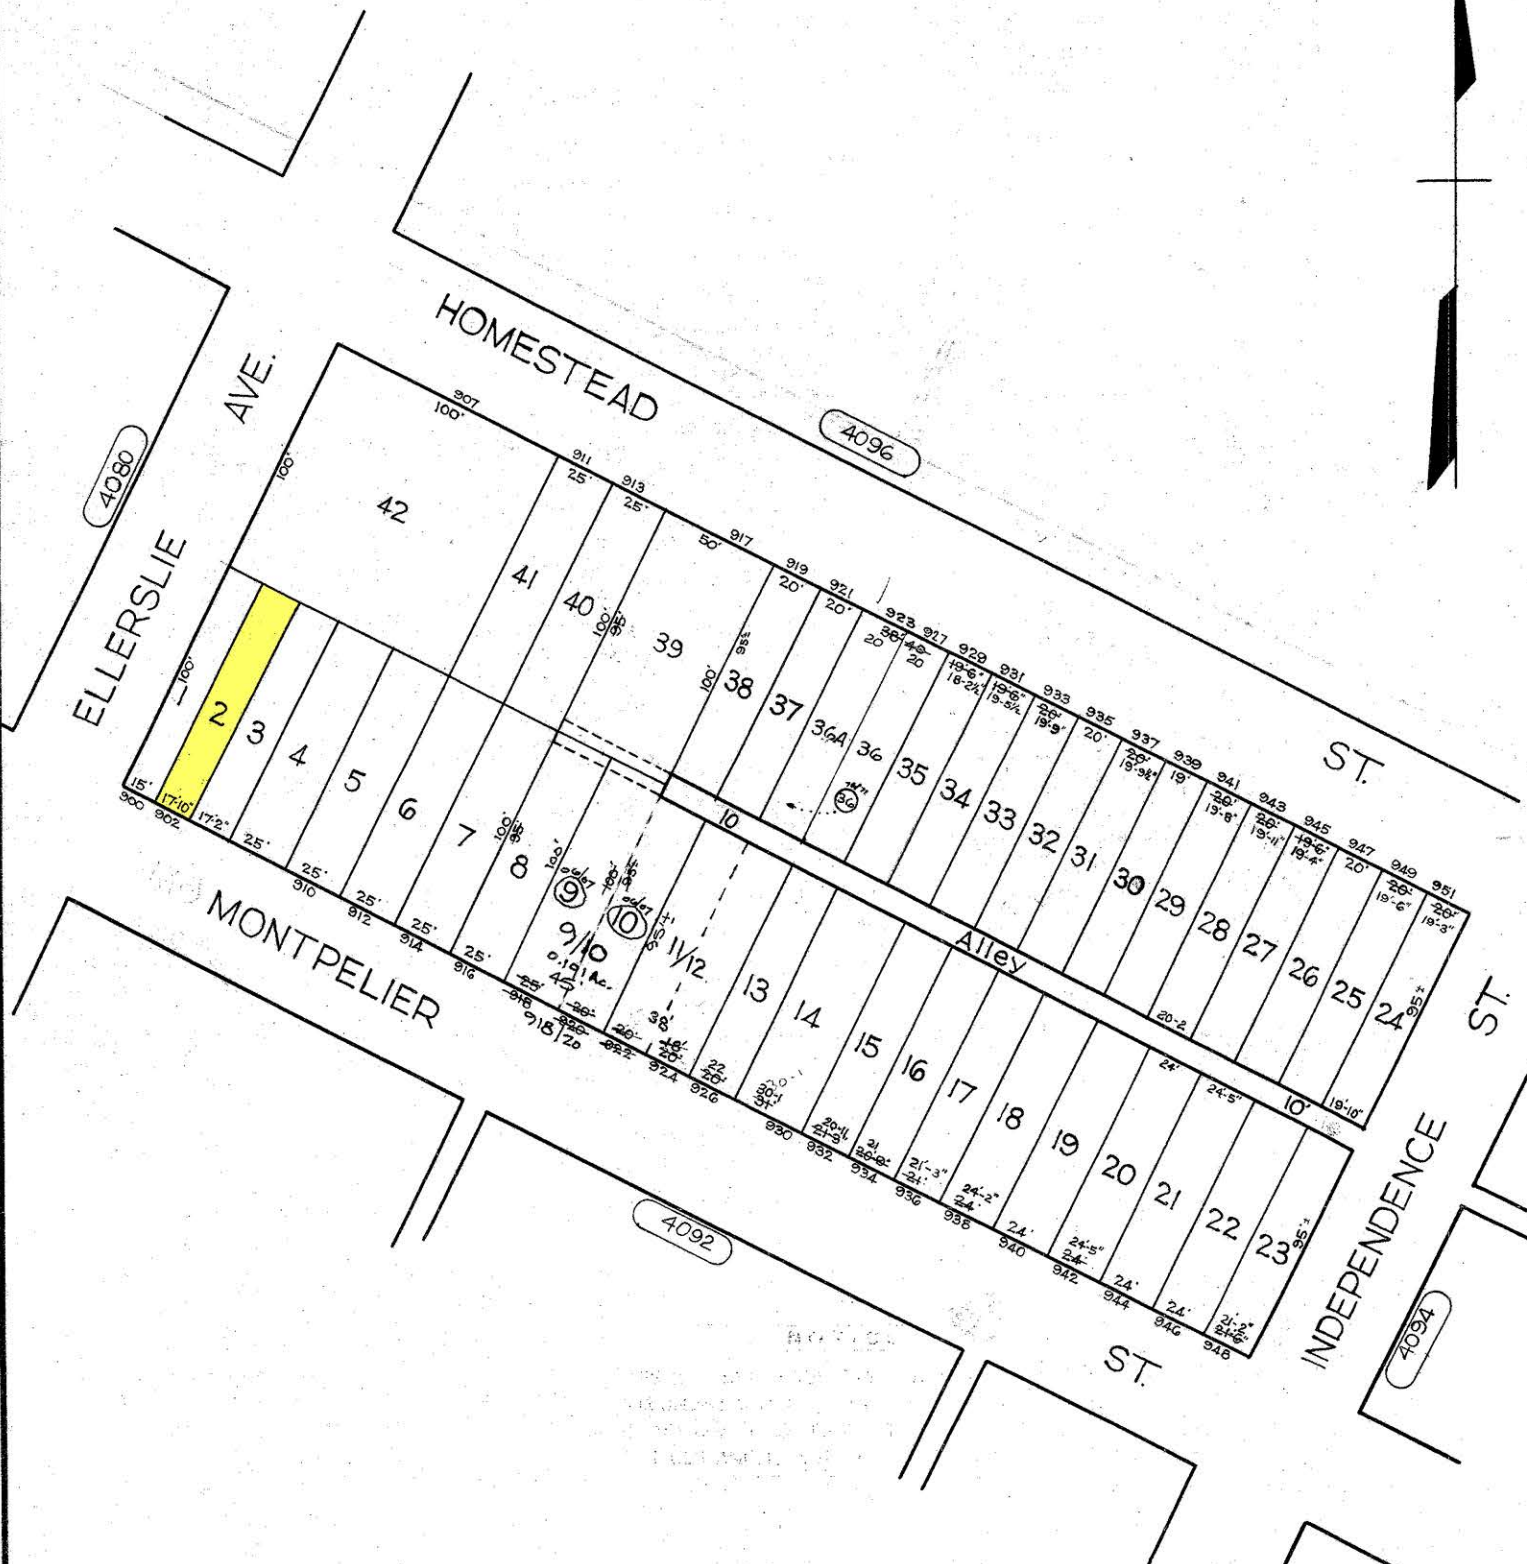

NOTICE
 THIS IS A REAL PROPERTY PLAT AS PROVIDED
 FOR UNDER ARTICLE 76(4) OF THE CITY CHARTER.
 IT IS COMPILED FROM TITLE AND OTHER
 SOURCES AND IS NOT AN AUTHENTIC SURVEY.

CITY OF BALTIMORE
 DEPARTMENT OF PUBLIC WORKS
 BUREAU OF PLANS & SURVEYS
 PROPERTY LOCATION DIVISION
WARD 9 SECTION 3
BLOCK 4095
 SCALE 1/4" = 50 FT. DATE July 1930

TRACED BY M.C. STUMPF
 LETTERED BY J.J.R.
 CHECKED BY _____