


REVISIONS

Lot 19/23 Per App #1819 Ch.Sh # 222 11-16-32
 Lots 19/23 & 24 Cons Per App 2597 C.Sh 1778.

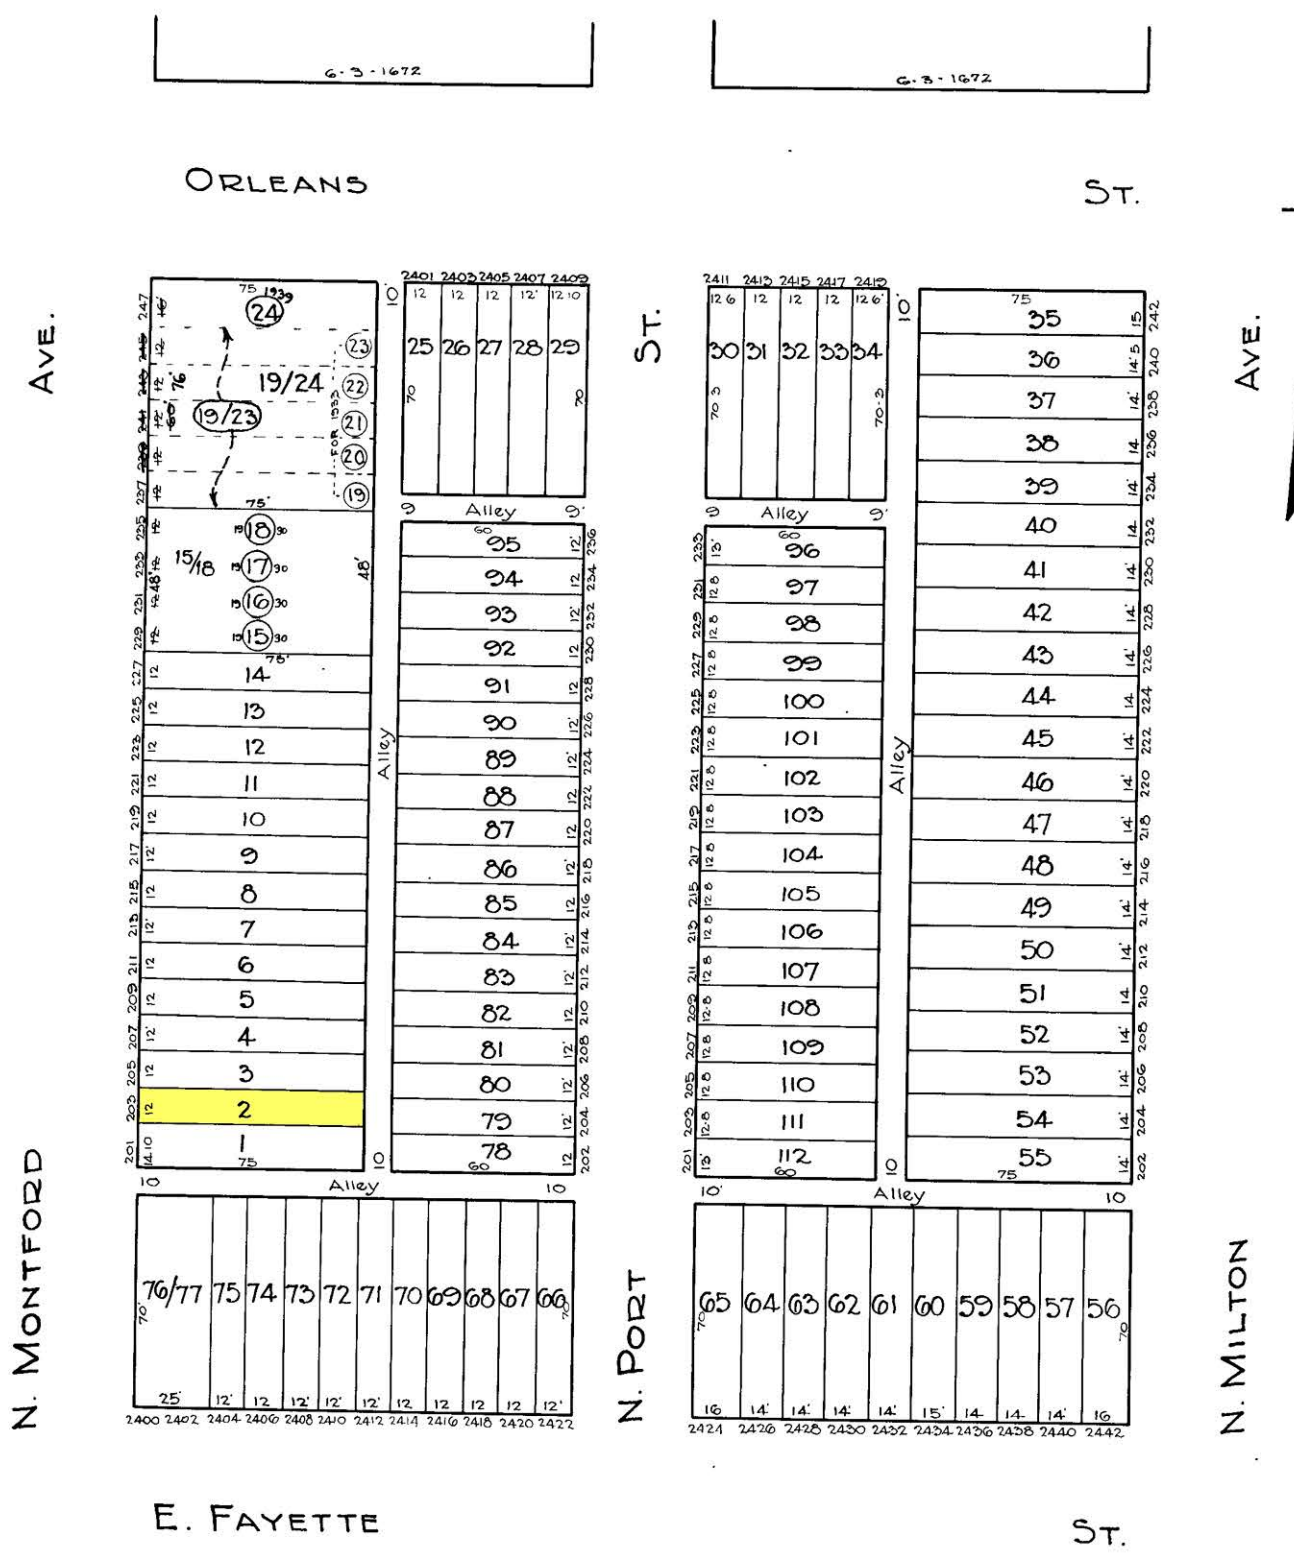

N. MONTFORD AVE.

N. MILTON AVE.

ORLEANS ST.

ST.

E. FAYETTE ST.

ST.

G. 3 - 1689

G. 3 - 1691

R. LITZ
 TRACED BY C. GILBERT
 LETTERED BY W. M. LEE
 CHECKED BY W. M. LEE
 R. LITZ - BAIN

NOTICE
 THIS IS A REAL PROPERTY PLAT AS REQUIRED UNDER ARTICLE 78 OF THE CONSTITUTION OF MARYLAND. IT IS COMPILED FROM TITLE AND DEED RECORDS OF THE COUNTY SOURCES AND IS NOT AN AUTHENTIC SURVEY.

CITY OF BALTIMORE
 DEPARTMENT OF PUBLIC WORKS
 BUREAU OF PLANS & SURVEYS
 PROPERTY LOCATION DIVISION
 WARD 6 SECTION 3
 BLOCK 1690
 SCALE 1" = 40' 0" DATE April 1929