


REVISIONS
 Dim Lots 4, 5 per Dead. C.Sh. 962.
 Lots 14 to 32 Dimensions Changed Per P.S. C. Sh. 2878 B
 Lot 2 Dim. Changed Per Survey & P.L.D., C. Sh. 4969.
 Lot 52 C. Sh. 9534
 Lot 2 Div. PER DEAD & SUB. DIV. C. SH. 7582

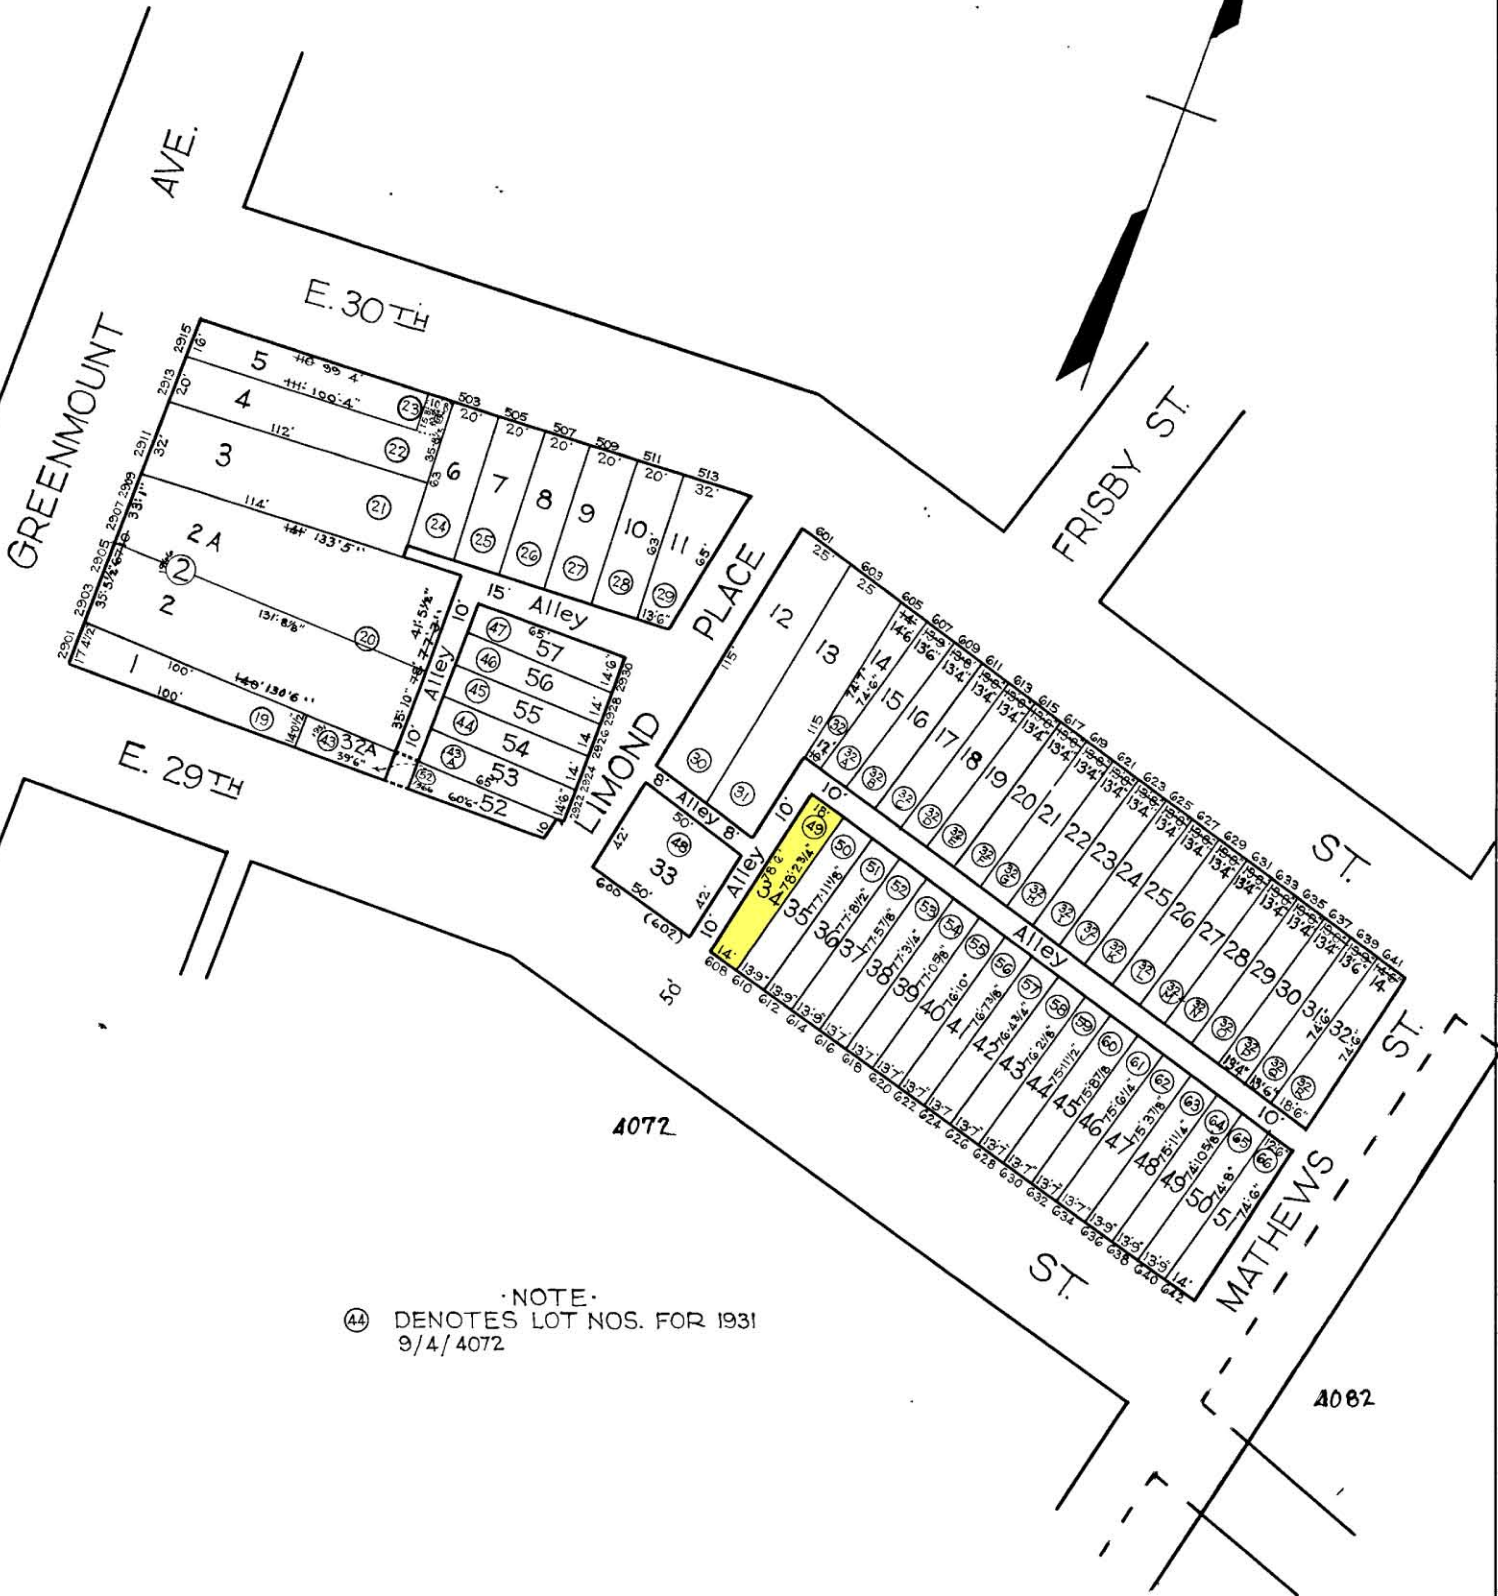

NOTE:
 (44) DENOTES LOT NOS. FOR 1931
 9/4/4072

TRACED BY M.C. STUMPF
 LETTERED BY J.J.R.
 CHECKED BY _____

NOTICE
 THIS IS A REAL PROPERTY PLAT AS PROVIDED
 FOR UNDER ARTICLE 76(e) OF THE CITY CHARTER
 IT IS COMPILED FROM TITLE AND OTHER
 SOURCES AND IS NOT AN AUTHENTIC SURVEY

CITY OF BALTIMORE
 DEPARTMENT OF PUBLIC WORKS
 BUREAU OF PLANS & SURVEYS
 PROPERTY LOCATION DIVISION
WARD 9 SECTION 4
BLOCK 4072-A
 SCALE 1/4" = 50 FT. DATE July 1930