


- REVISIONS -

Block Revised See C. Sh. 1196  
 Section Changed Per B of A, P. S. C. Sh. 3397, 3398.  
 Lots 33 & 34 Cons'd Per Deed C. Sh. 40AA  
 LOT 11 PER DEED, C. SH. 74-073  
 LOT 31 DIV. PER DEED CH. SH. 95-097  
 LOT 23 DIV. PER DEED, C. SH. 97-015

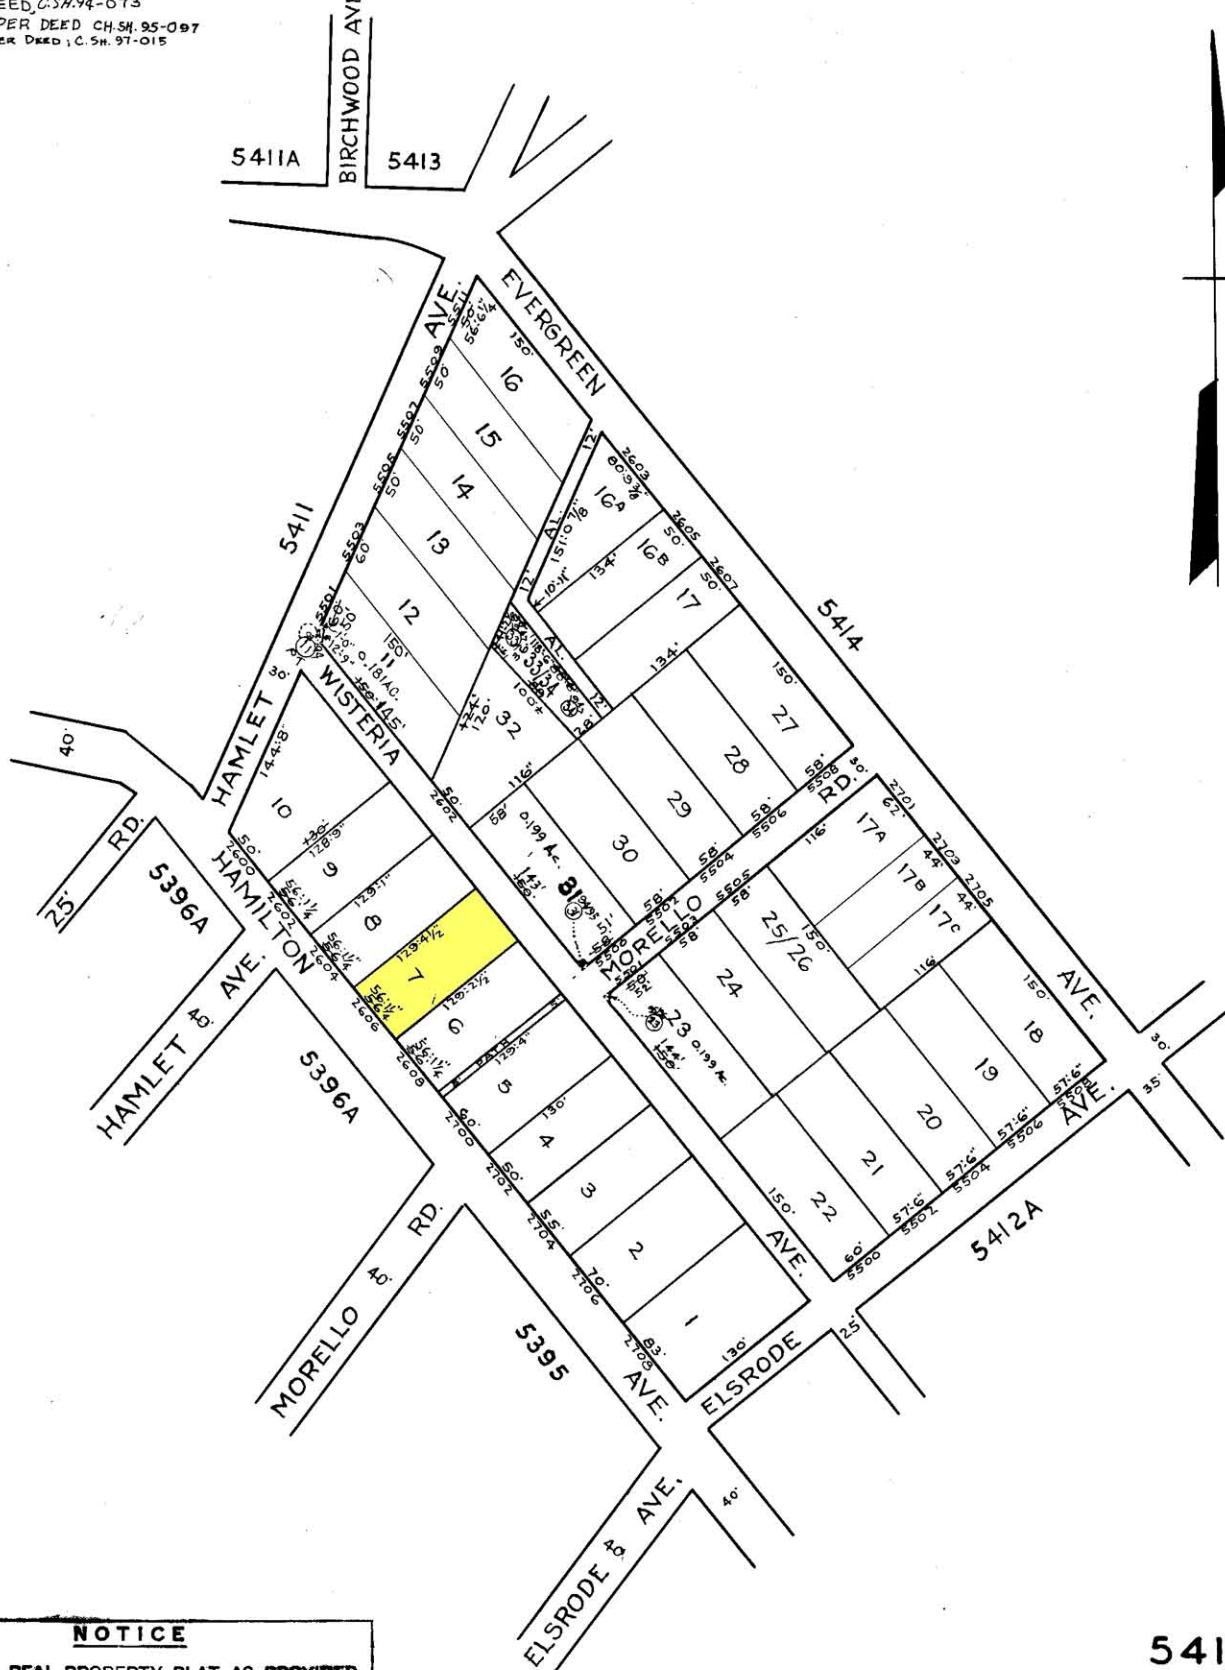

**NOTICE**

THIS IS A REAL PROPERTY PLAT AS PROVIDED FOR UNDER ARTICLE 76(d) OF THE CITY CHARTER. IT IS COMPILED FROM TITLE AND OTHER SOURCES AND IS NOT AN AUTHENTIC SURVEY

TRACED BY: C. H. BAIN  
 LETTERED BY: C. H. BAIN  
 CHECKED BY:

NOTE: BLOCK 27-6-5412B FOR 1945.  
 NOTE: BLOCK 27-6-28 For 1941

**5412-B**  
 CITY OF BALTIMORE  
 DEPARTMENT OF PUBLIC WORKS  
 BUREAU OF PLANS & SURVEYS  
 PROPERTY LOCATION DIVISION  
 WARD 27 SECTION 27/28  
 BLOCK 5412-B  
 SCALE 1" = 100' DATE JUNE 1936