


REVISIONS

LOTS 17679 SECT. CHANGED PER P.L.D. C.S. 8058

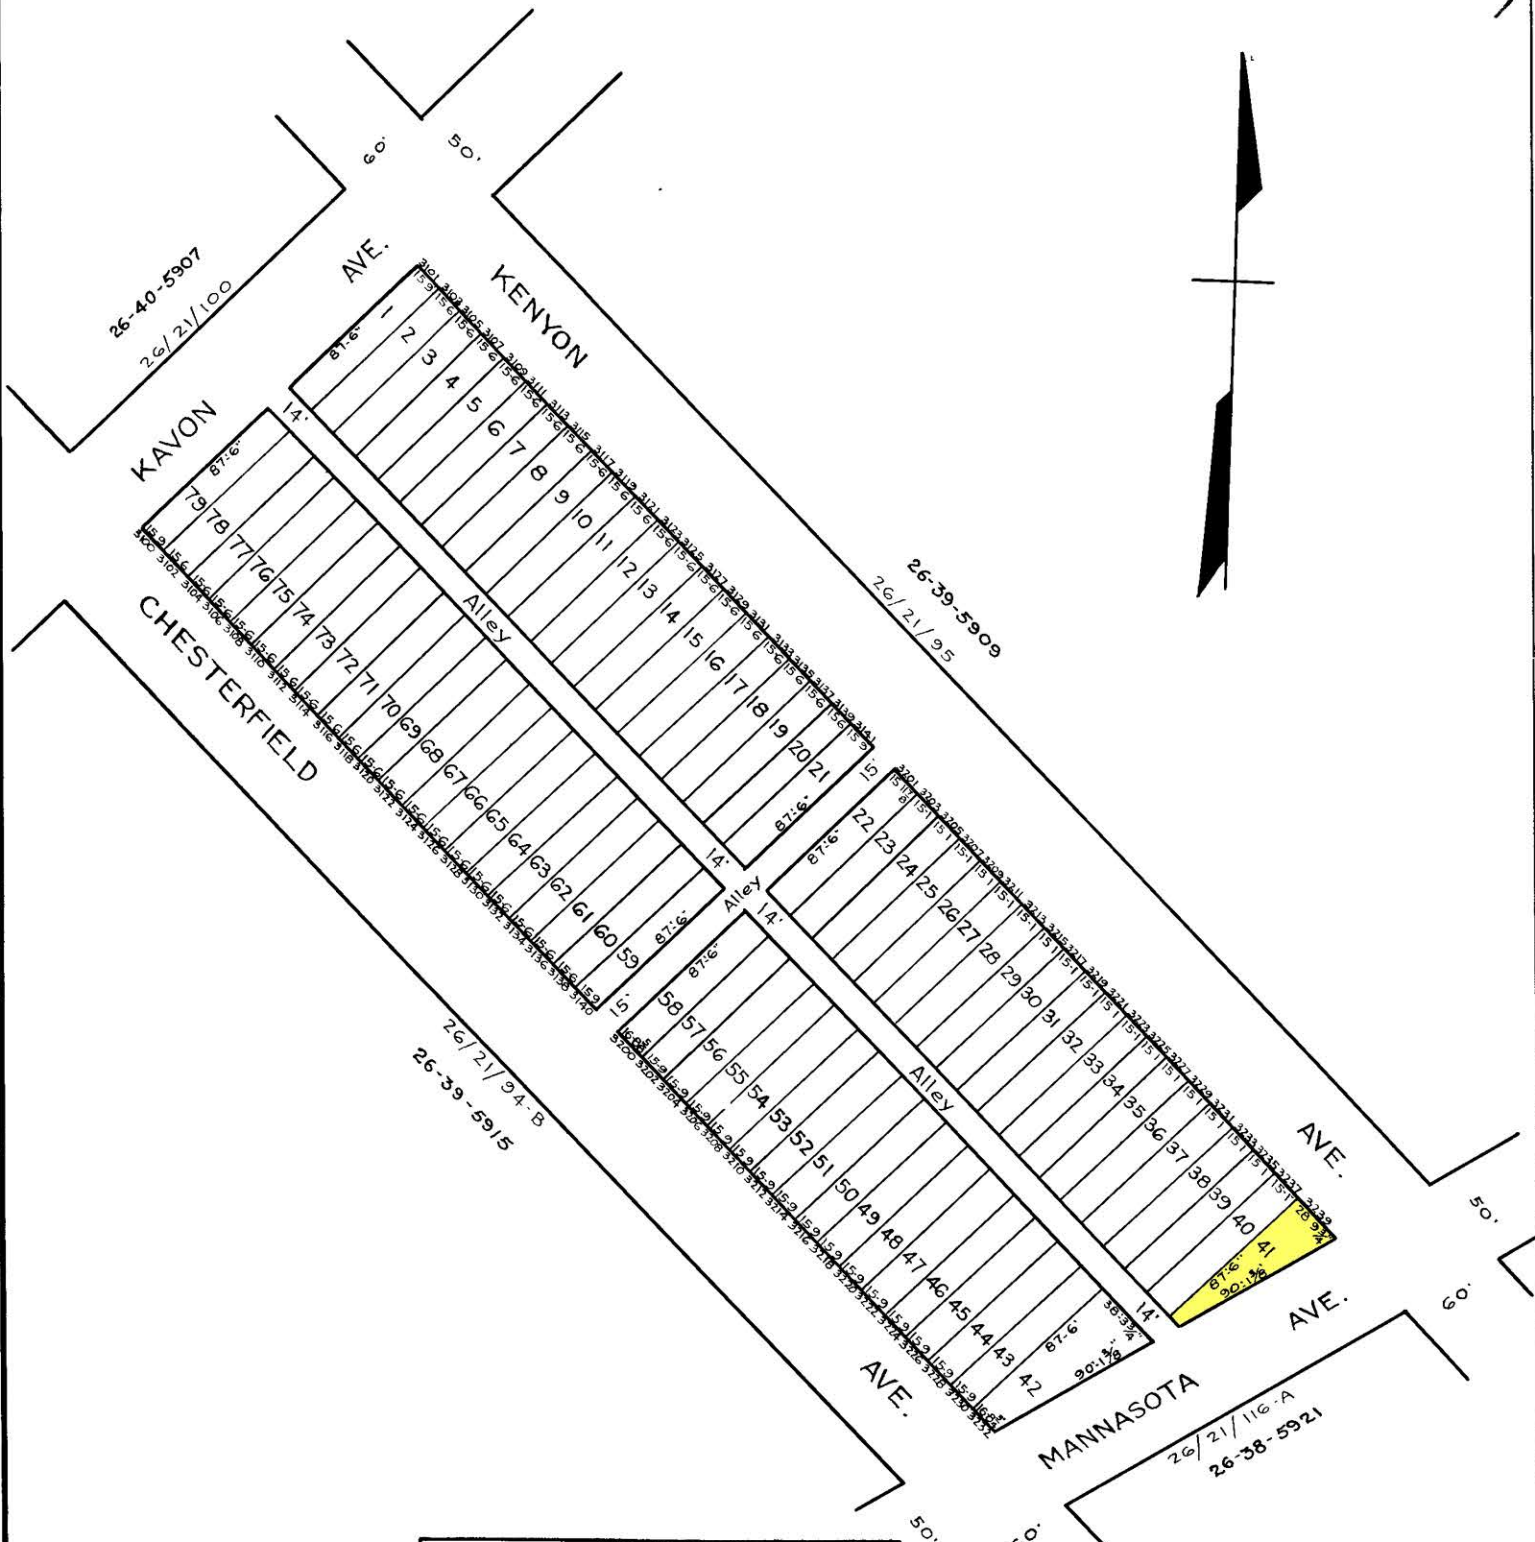

NOTICE

THIS IS A REAL PROPERTY PLAT AS PROVIDED FOR UNDER ARTICLE 76(d) OF THE CITY CHARTER. IT IS COMPILED FROM TITLE AND OTHER SOURCES AND IS NOT AN AUTHENTIC SURVEY

NOTE · BLOCK 26-21-5906 FOR 1959

NOTE ÷ BLOCK 26-21-94A FOR 1941.

TRACED BY *C. B. Mel*
 LETTERED BY C. H. B.
 CHECKED BY

5906

CITY OF BALTIMORE
 DEPARTMENT OF PUBLIC WORKS
 BUREAU OF PLANS & SURVEYS
 PROPERTY LOCATION DIVISION

WARD 26 SECTION 39
 BLOCK 5906

SCALE 1" = 60' DATE MAY - 1931