


REVISIONS

Block Changed Per B of A, & P.S., C.S. 2938.
 Lot 46 Dim. Changed Per Deed C.S. 5652A
 Lots 41, 42, 45, 46 CORR. PER DEEDS C.S. 87-008

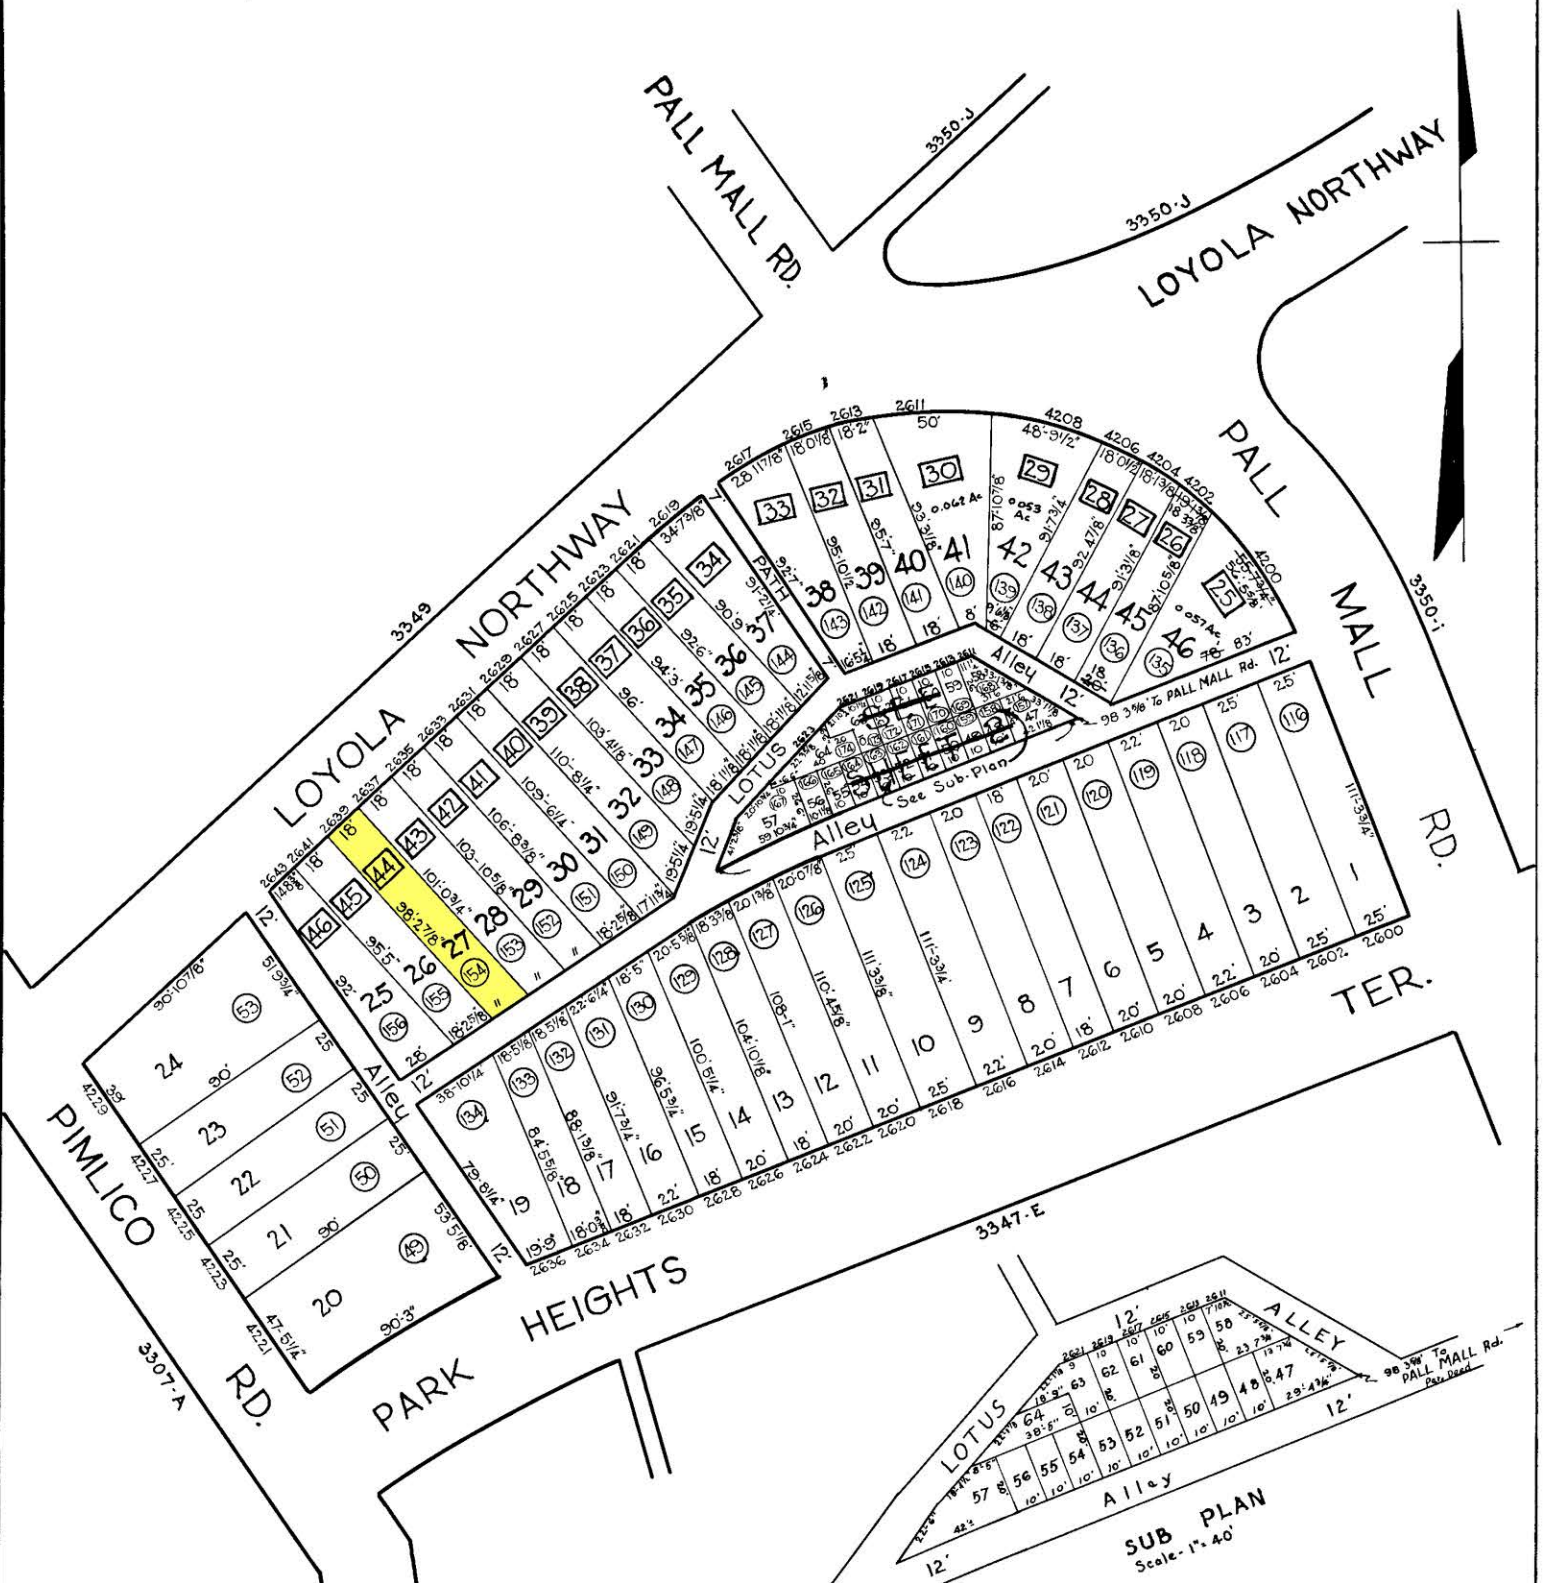

NOTICE

THIS IS A REAL PROPERTY PLAT AS PROVIDED FOR UNDER ARTICLE 76(I) OF THE CITY CHARTER. IT IS COMPILED FROM TITLE AND OTHER SOURCES AND IS NOT AN AUTHENTIC SURVEY.

NOTE

Ⓢ Designates lot numbers For 1930 in Block 3347-F

NOTE -

25 LOT N^o BLOCK 15-19-3347-F FOR 1943.

TRACED BY C. H. BAIN
 LETTERED BY Jos J. Rokosky
 CHECKED BY _____

CITY OF BALTIMORE
 DEPARTMENT OF PUBLIC WORKS
 BUREAU OF PLANS & SURVEYS
 PROPERTY LOCATION DIVISION
WARD 15 SECTION 34
BLOCK 3347-F
 SCALE 1" = 50 FT. DATE Dec. 1929