


REVISIONS  
 Lots 51 to 59 Div. Per App 0607 C. Sh. 5395  
 Lot 103J Per PLD C Sh 5864

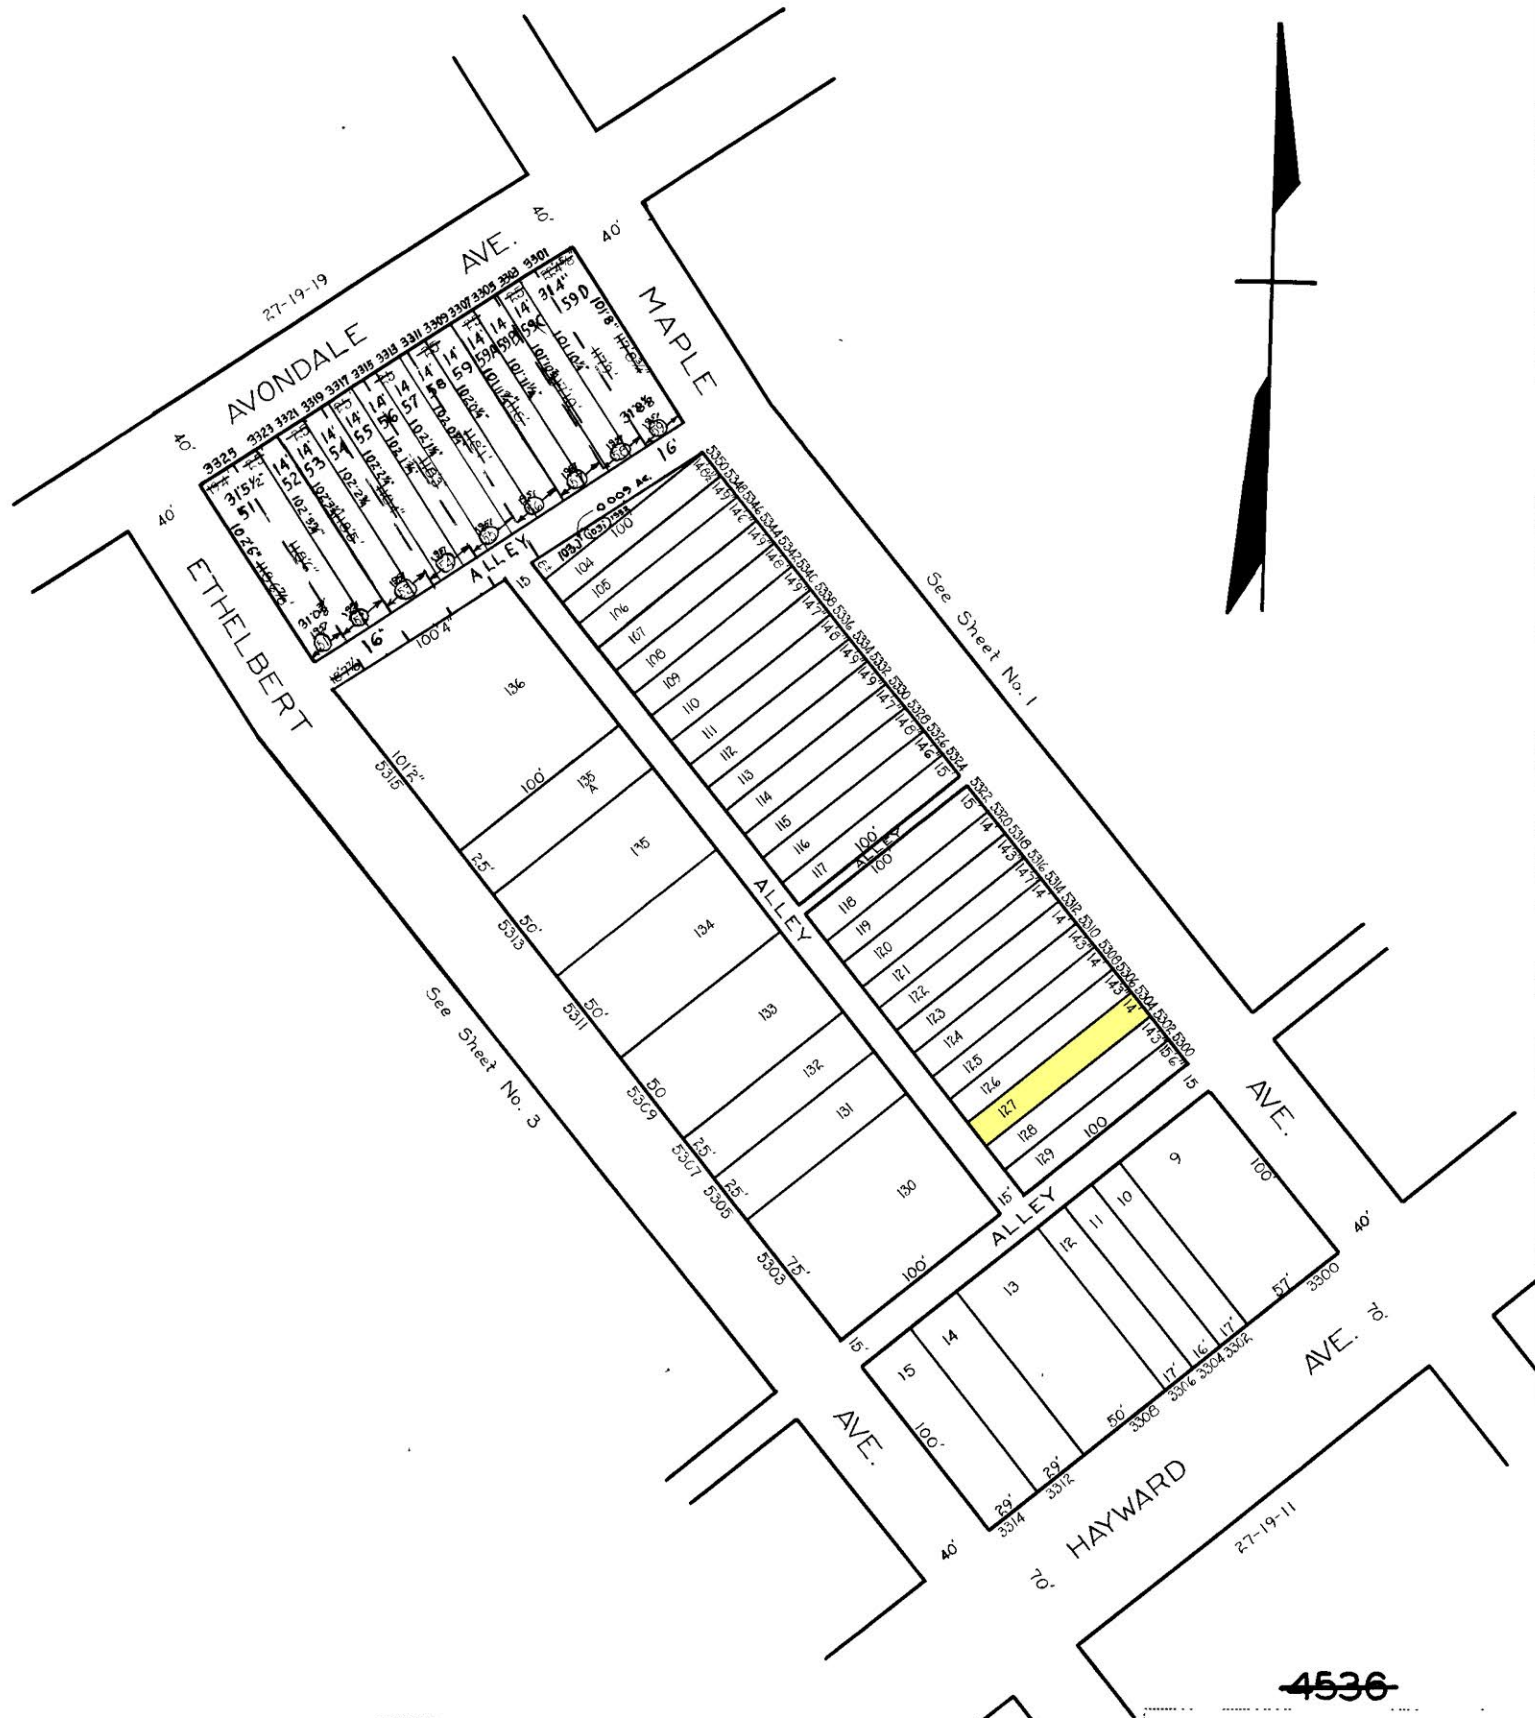

**NOTICE**  
 THIS IS A REAL PROPERTY PLAT AS PROVIDED  
 FOR UNDER ARTICLE 76(f) OF THE CITY CHARTER  
 IT IS COMPILED FROM TITLE AND OTHER  
 SOURCES AND IS NOT AN AUTHENTIC SURVEY

**4536**  
 CITY OF BALTIMORE  
 DEPARTMENT OF PUBLIC WORKS  
 BUREAU OF PLANS & SURVEYS  
 PROPERTY LOCATION DIVISION  
 WARD 27 SECTION 19  
**BLOCK 4536-A**  
 SCALE 1 IN. = 60 FT. DATE OCT. 1931

TRACED BY M.C. STUMPF  
 LETTERED BY S. BARNESFIELD  
 CHECKED BY

SHEETS IN SET 3  
 SHEET No. 2

NOTE: BLOCK 27-19-13-16 For 1941