


REVISIONS

LOTS 1 THRU 3 & 58 THRU 67 CONS'D PER O.G. & APP. C&R 89-025 NOV 027

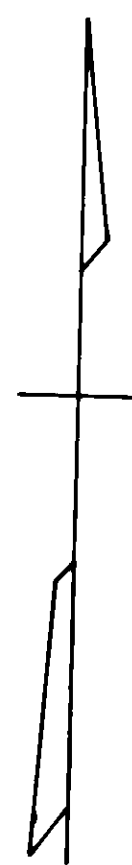

42


RIGGS

AVE

60

ST

N MOUNT

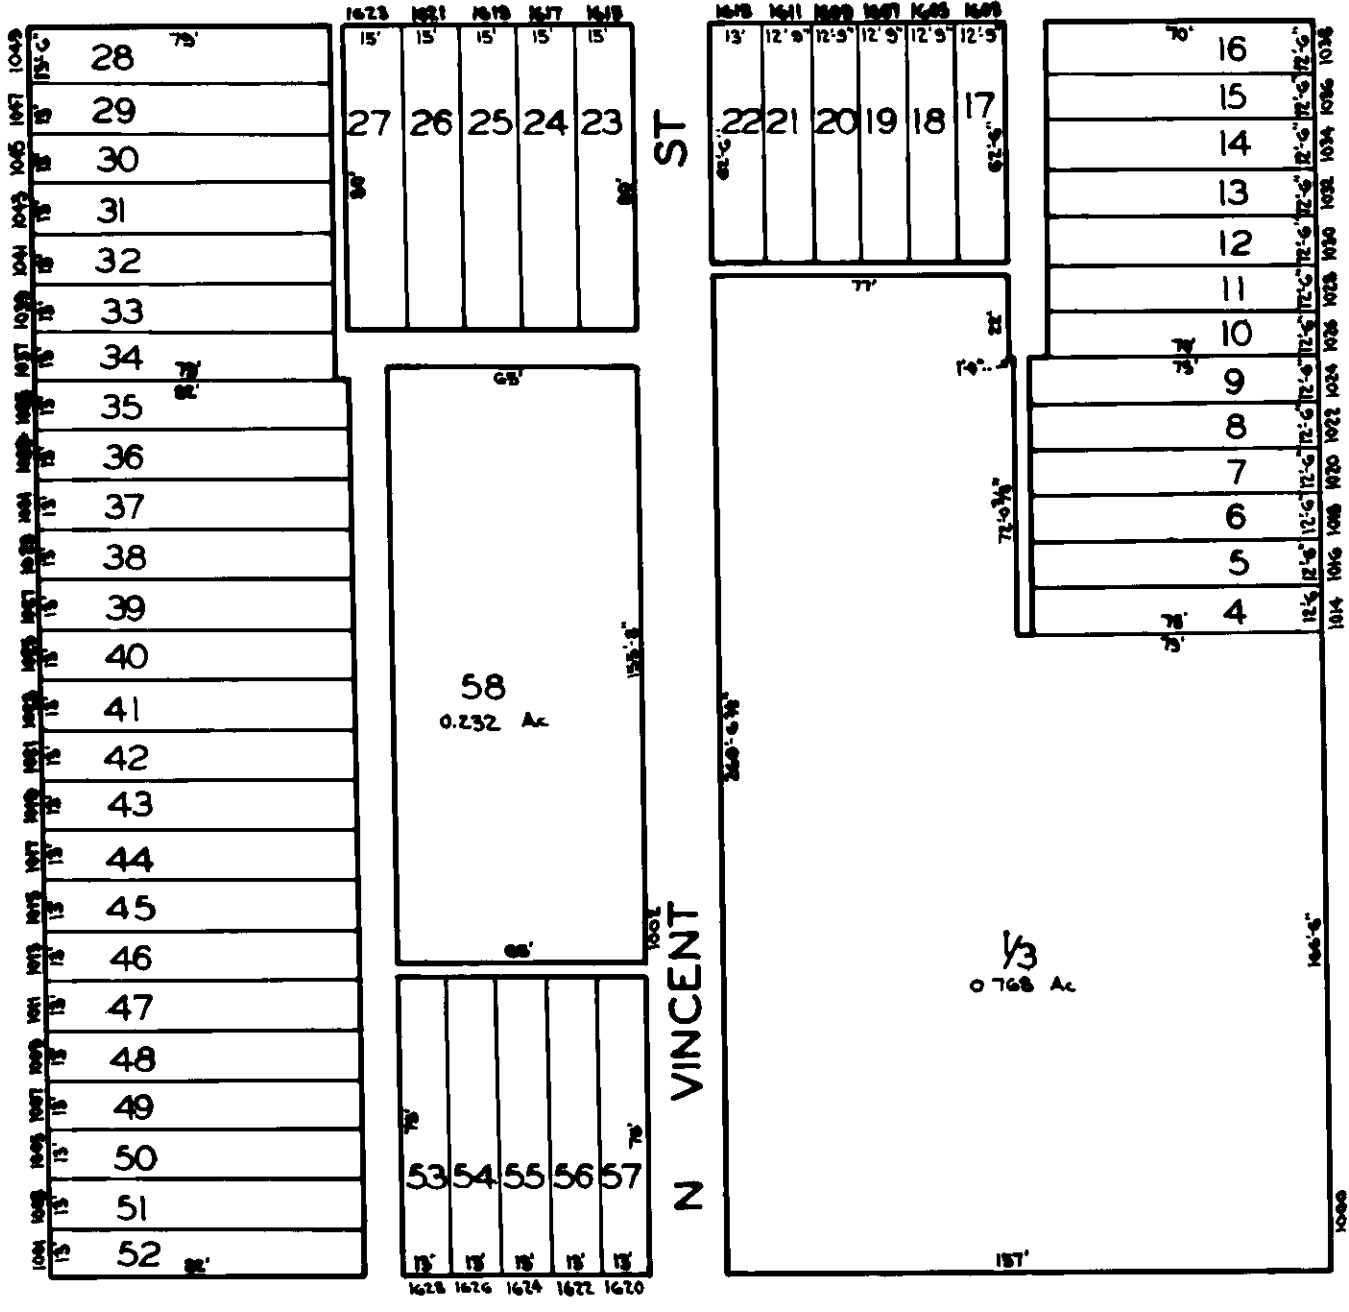

ST

N GILMOR

62

MOSHER

ST

74

SHEETS IN SET 2
SHEET No 1

FOR OLD SEE SHEET No 2

TRACED BY *PIERRE M. FORD*
LETTERED BY *PIERRE M. FORD*
CHECKED BY.....

NOTICE

THIS IS A REAL PROPERTY PLAT AS PROVIDED FOR UNDER ARTICLE 76(d) OF THE CITY CHARTER IT IS COMPILED FROM TITLE AND OTHER SOURCES AND IS NOT AN AUTHENTIC SURVEY.

CITY OF BALTIMORE
DEPARTMENT OF PUBLIC WORKS
PROPERTY LOCATION DIVISION
WARD **16** SECTION **2**
BLOCK **61**
SCALE... 1"=50'-0" DATE... JULY 1968