


REVISIONS

BLK REVISED PER DEED, SUB-OR, APP. (PLS. C-5H-76-507-76-512)
 LOTS 24-29 PER DEED, C-5H-77-323
 LOT 30-40 CONS'D PER APP. C-5H-79-079(076)

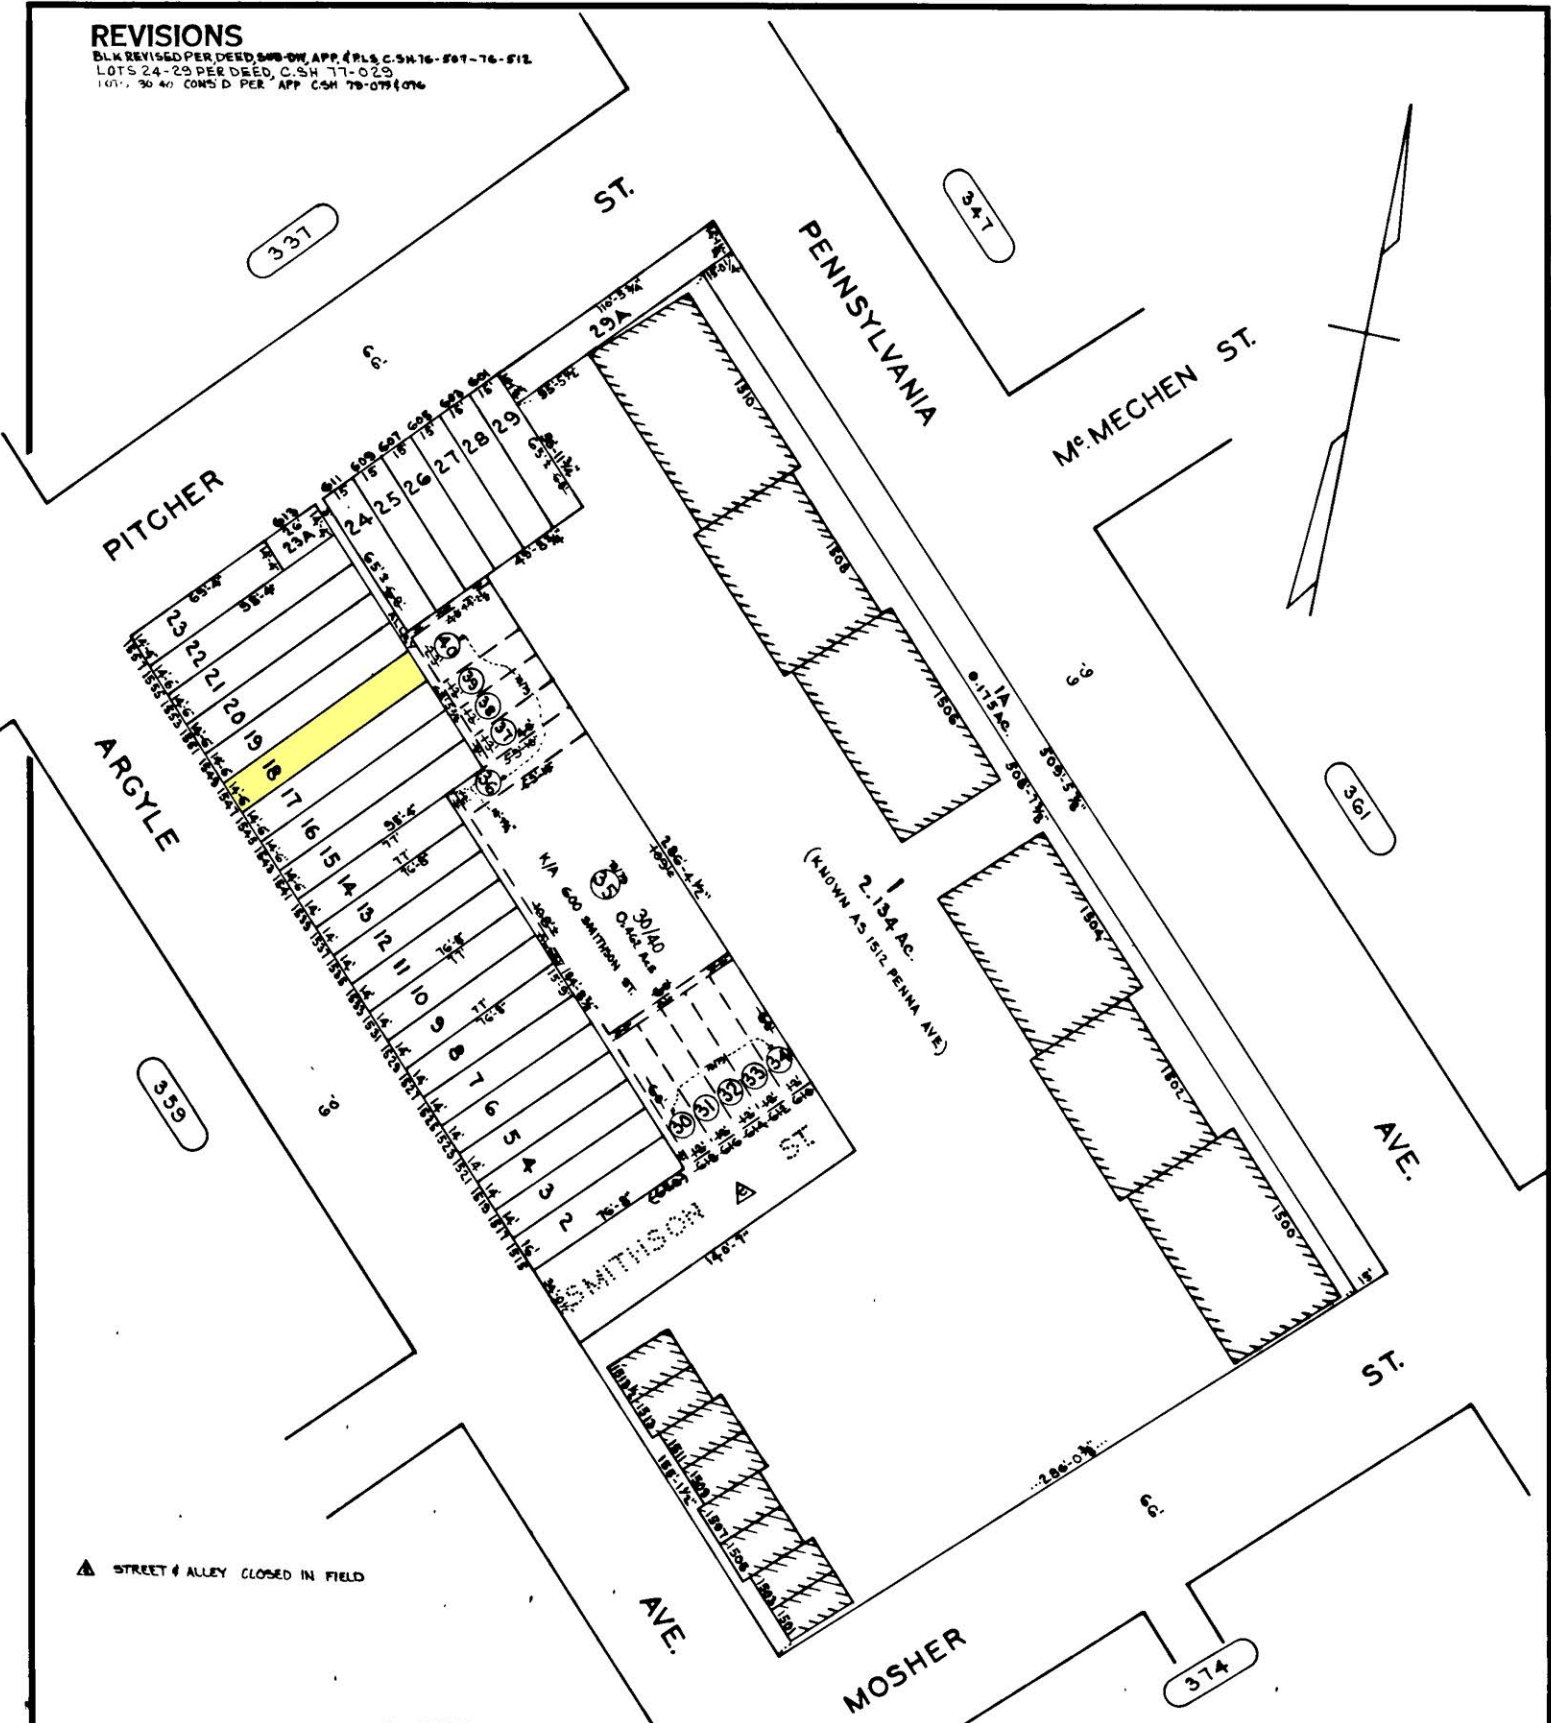

▲ STREET & ALLEY CLOSED IN FIELD

NOTE FOR OLD CONDITIONS SEE SHEET 2

TRACED BY D. GREEN
 LETTERED BY D.G.
 CHECKED BY

NOTICE
 THIS IS A REAL PROPERTY PLAT AS PROVIDED
 FOR UNDER ARTICLE 76(d) OF THE CITY CHARTER
 IT IS COMPILED FROM TITLE AND OTHER
 SOURCES AND IS NOT AN AUTHENTIC SURVEY.

CITY OF BALTIMORE
 DEPARTMENT OF PUBLIC WORKS
 PROPERTY LOCATION DIVISION
 WARD 14 SECTION 10
 BLOCK 360
 SCALE 1"=50' DATE JULY 1976