


REVIEWS

BLOCK REWIND
 Lot 73 CORR. PER DEED CH. 34 85-107
 Lot 922/923 DIV. PER DEEDS : C 54 99-158

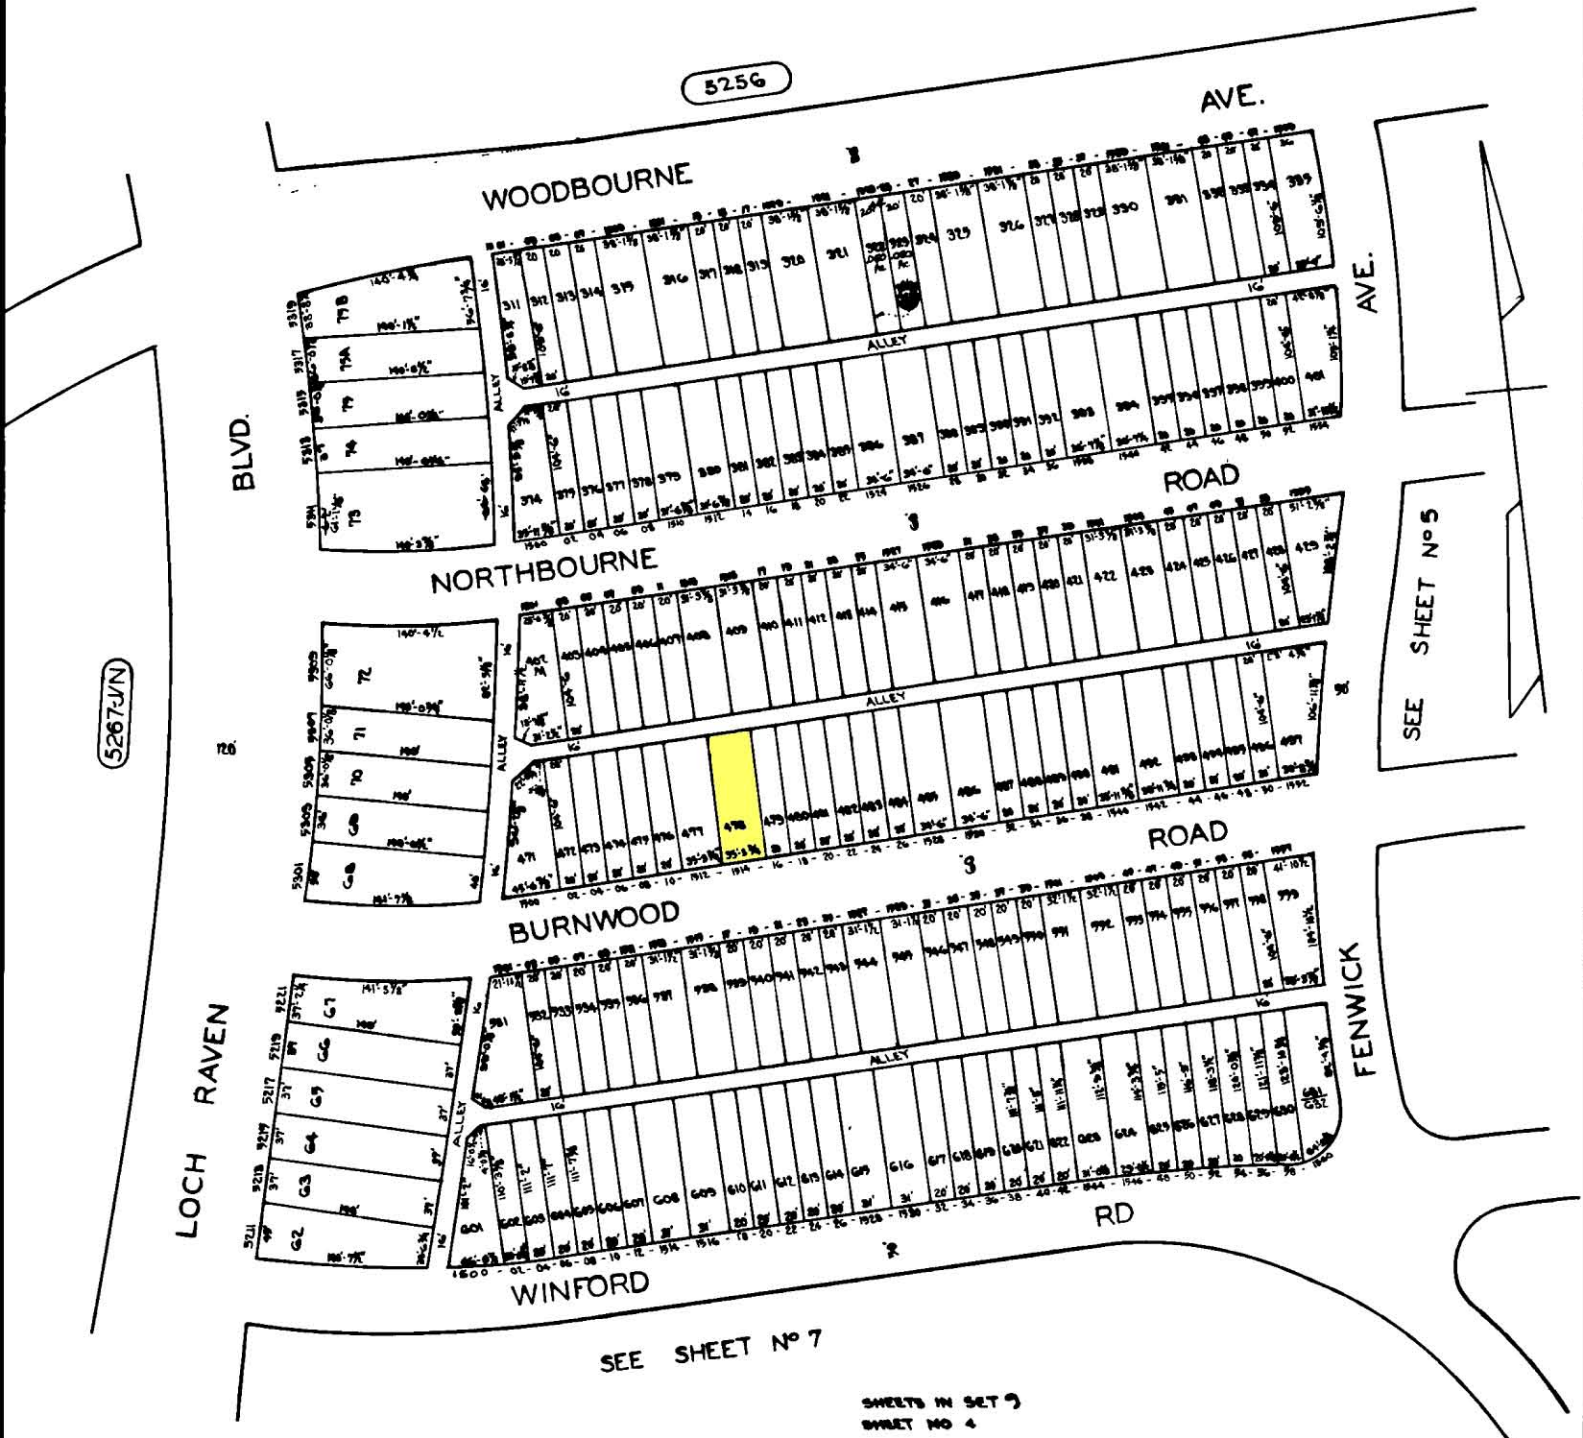

5267-J/N

5256

SEE SHEET NO 5

SEE SHEET NO 7

SHEETS IN SET 9
 SHEET NO 4

TRACED BY P.M.F.
 LETTERED BY P.M. FORD
 CHECKED BY

NOTICE
 THIS IS A REAL PROPERTY PLAT AS PROVIDED FOR UNDER ARTICLE 76(d) OF THE CITY CHARTER IT IS COMPILED FROM TITLE AND OTHER SOURCES AND IS NOT AN AUTHENTIC SURVEY.

CITY OF BALTIMORE
 DEPARTMENT OF PUBLIC WORKS
 PROPERTY LOCATION DIVISION
 WARD 27 SECTION 9
 BLOCK 5267-0
 SCALE 1 INCH = 100 FT. - 0 IN. DATE NOV. 1978