


REVISIONS

Lot 10 DIVIDED PER App. 2779/84 C. Sh. 1303.
 Lots 12 & 13 cons'g per App. 10160/61 C. Sh. 2565.
 Lots 11 & 11A Consol. per App. 1726 C. Sh. 6017

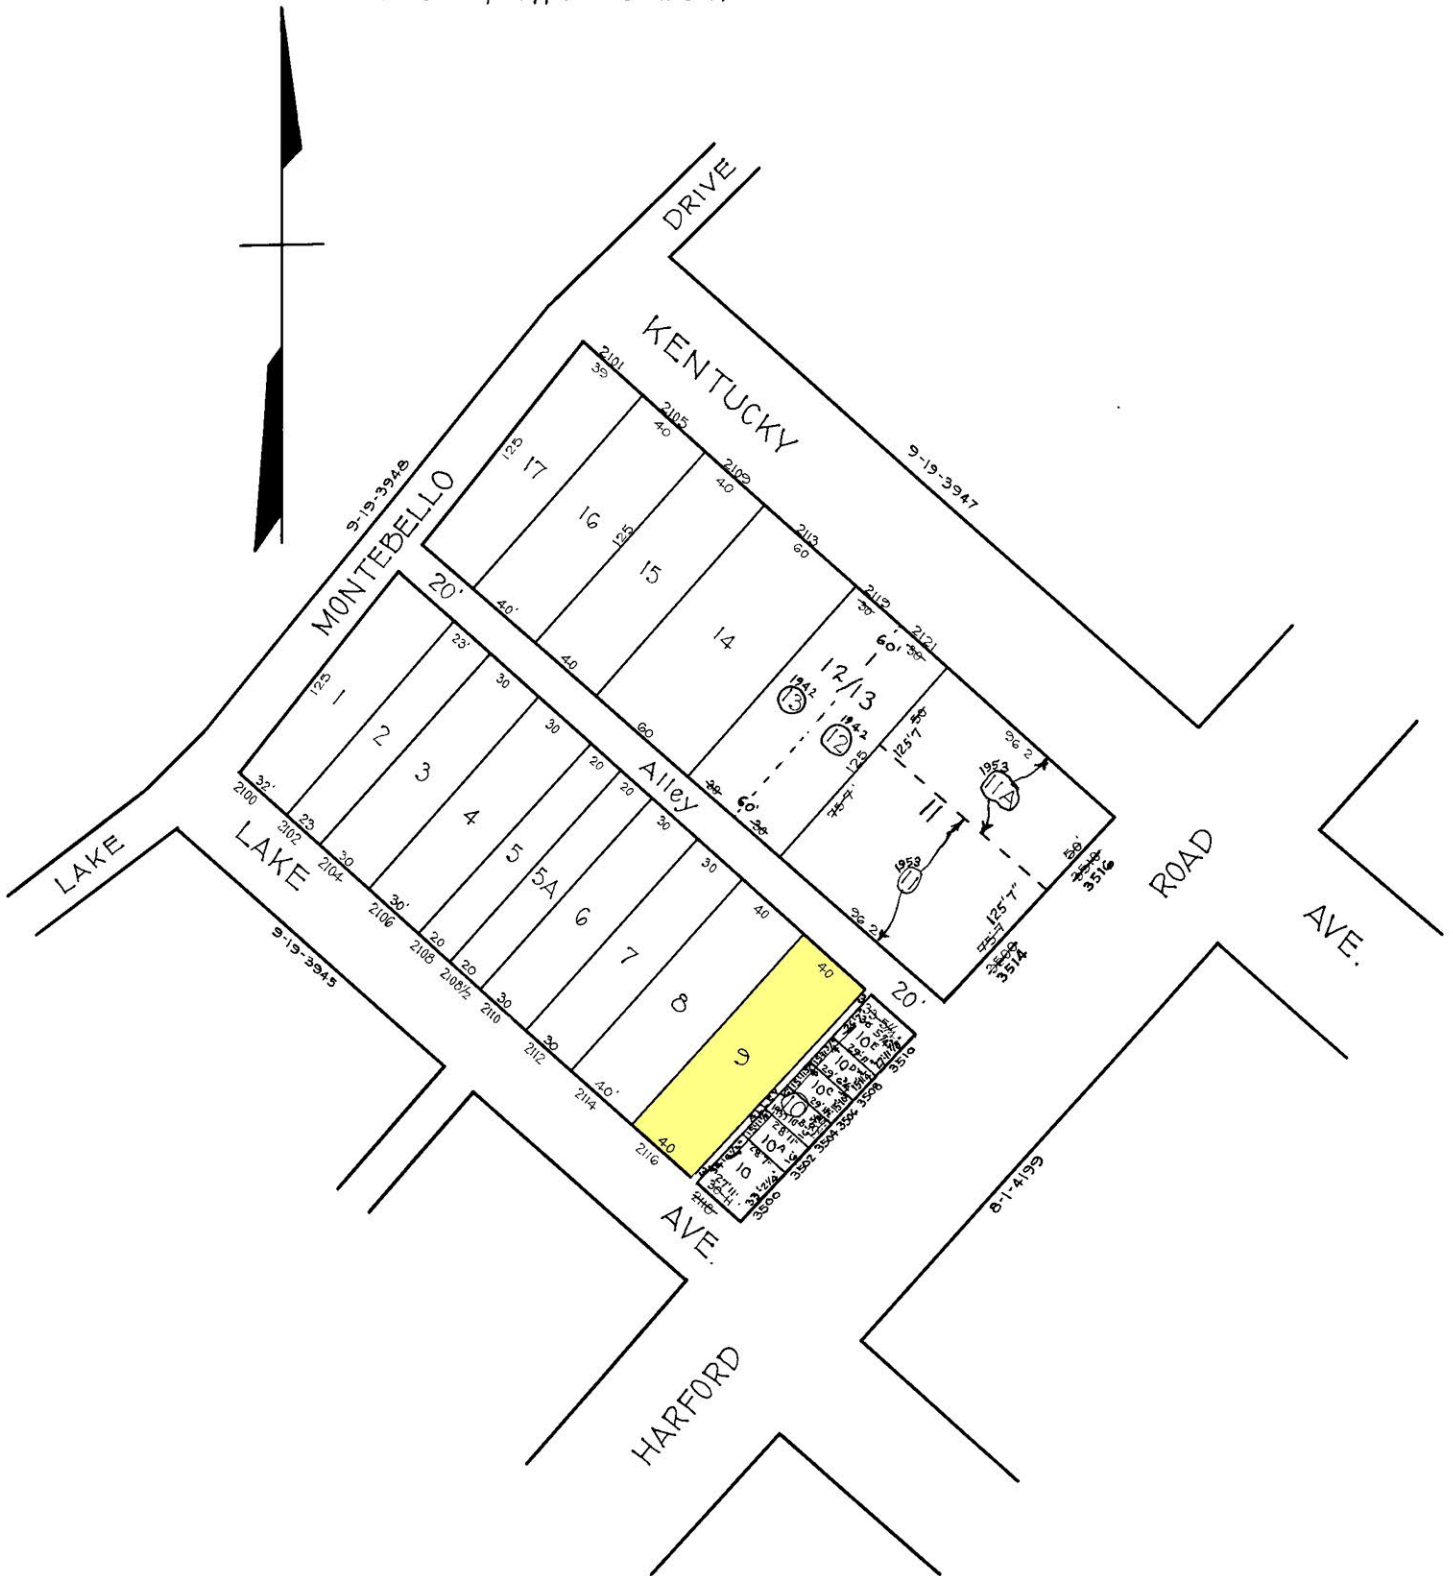

Note: Block 9-15-3946 For 1940

TRACED BY C.C. Miller

LETTERED BY W.M.L.

CHECKED BY _____

NOTICE
 THIS IS A PEAL PROPERTY PLAT AS PROVIDED
 FOR UNDER SECTION 10 OF THE CITY CHARTER.
 IT IS COMPIED FROM TITLE AND OTHER
 SOURCES AND IS NOT AN AUTHENTIC SURVEY.

CITY OF BALTIMORE
 DEPARTMENT OF PUBLIC WORKS
 BUREAU OF PLANS & SURVEYS
 PROPERTY LOCATION DIVISION
WARD 9 SECTION 19
BLOCK 3946
 SCALE 1" = 60' 0" DATE May 1930